


Blue is a Full Time Faculty
 Light Blue is Technicians/AP long term
 Purple is Post Docs and Assoc in Research
 Pink is visiting scientist
 Green is a Non Permanent Employee
 K + †

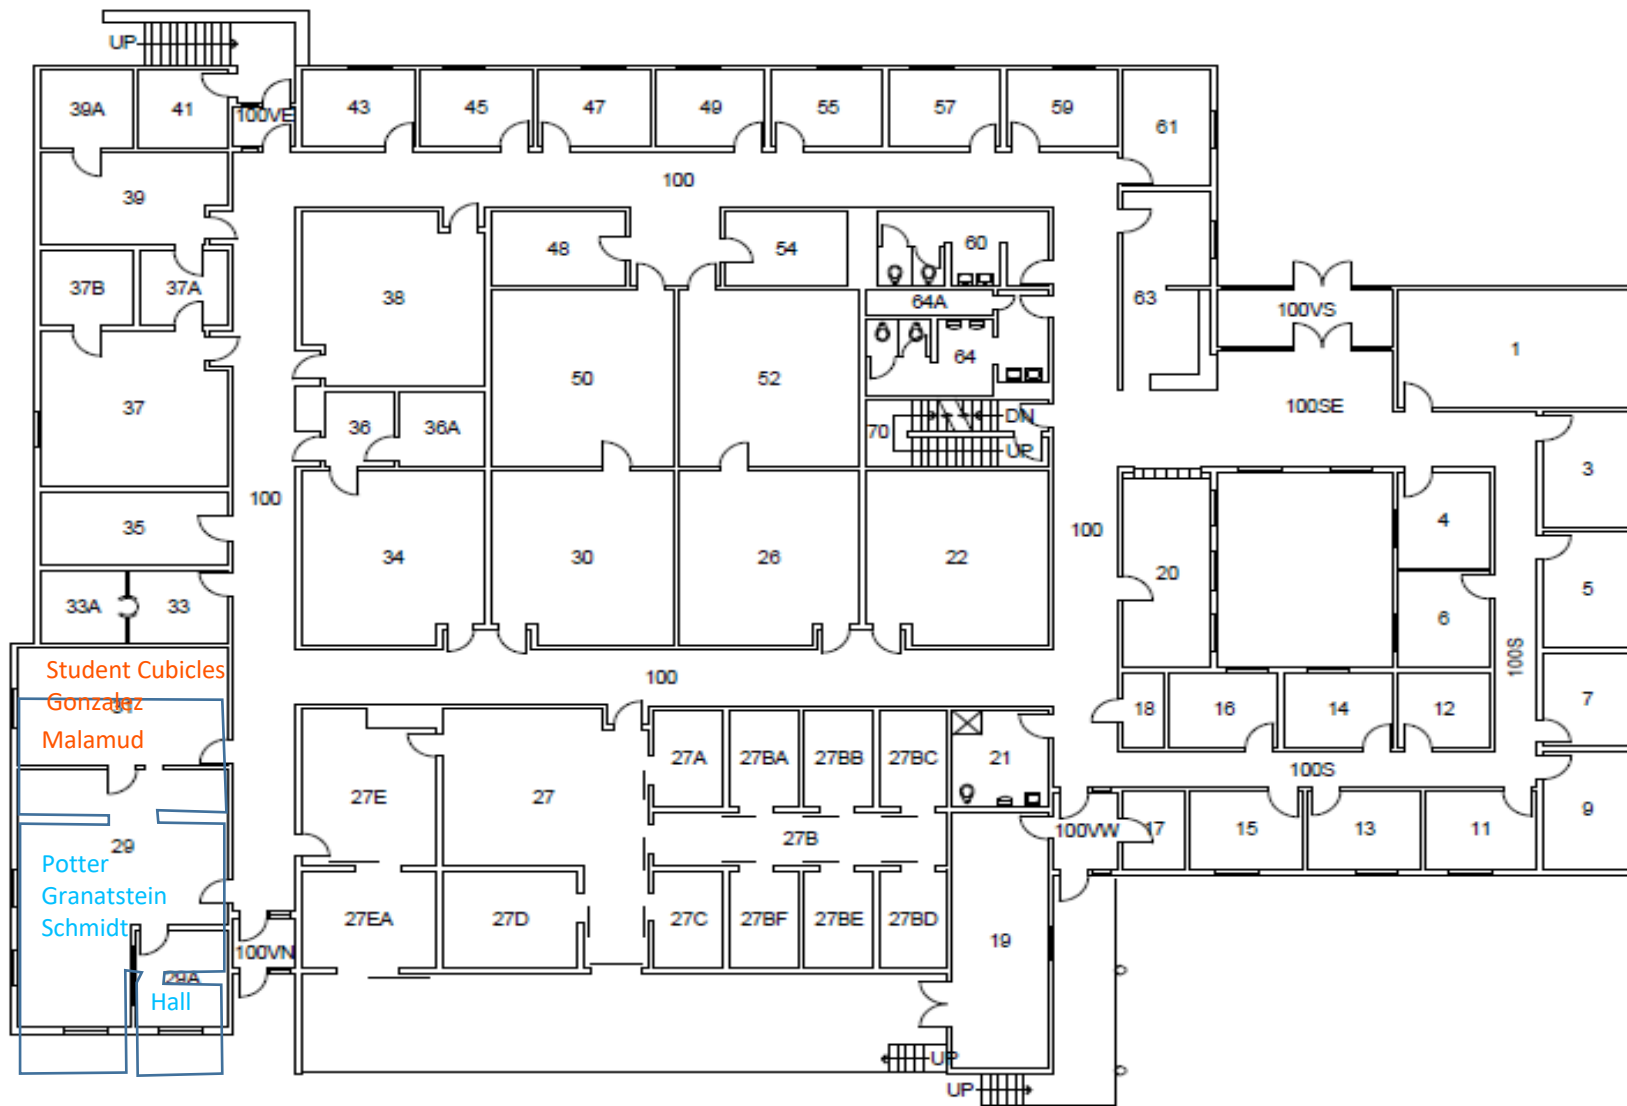

FIRST FLOOR PLAN

| | | | | | | | |
|------------------------------------|--|-----------------------------|-------------------|----------------------------------|-------|--------------------------------|--------------------------|
| GROSS SQUARE FEET 17,436 | | REVISION DATES 7-10-2000 | SCALE: 1/16" = 1' | USDA / WSU FACILITY WENATCHEE | NORTH | WASHINGTON STATE UNIVERSITY | BLDG. NO. 3051 |
| BLDG. TOTAL: 25,770 S.F. | | WSU FILE NO. 3051_R02 | 0 2 4 8 16 | | | | SHEET NO. R-2 |