


Blue is a Full Time Faculty
 Light Blue is Technicians/AP long term
 Purple is Post Docs and Assoc in Research
 Pink is visiting scientist
 ho+Ω°\$ to\$°ot\$Ń+ú\$ súŃ\$Ŗúo
 Green is a Non Permanent Employee
 w\$Ŗúo ³tôúú

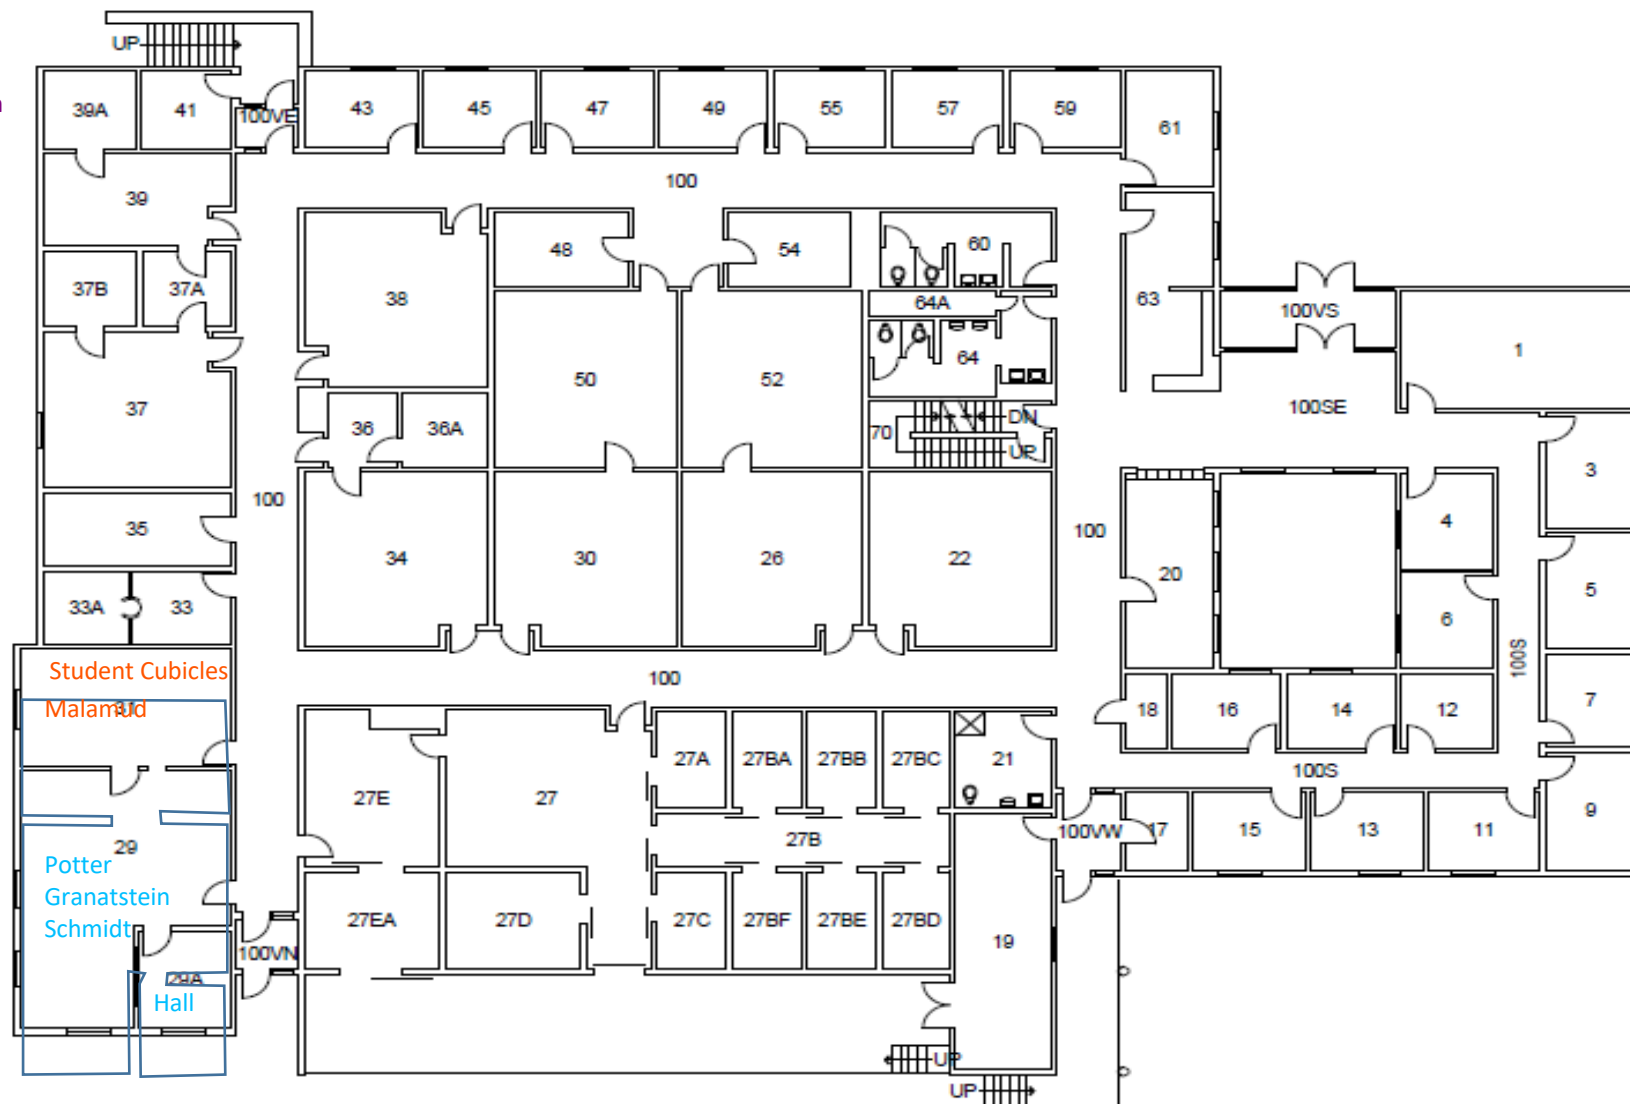

FIRST FLOOR PLAN

GROSS SQUARE FEET 17,436 BLDG. TOTAL: 25,770 S.F.	REVISION DATES 7-10-2000 WSU FILE NO. 3051_R02	SCALE: 1/16" = 1' 	USDA / WSU FACILITY WENATCHEE		NORTH		BLDG. NO. 3051 SHEET NO. R-2
--	--	-----------------------	----------------------------------	--	-------	--	--