


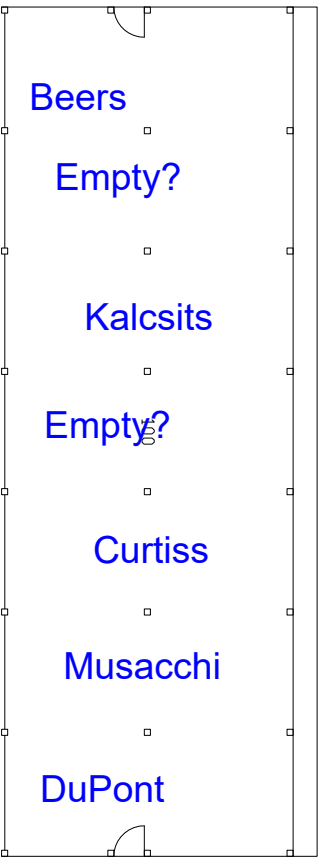

FLOOR PLAN

GROSS SQUARE FEET 1,680		REVISION DATES 03-07-2008	
BLDG. TOTAL 1,680 S.F.		WSU FILE NO. 3053_R01	
SCALE: 1/8" = 1' 0 2 4 8		VEHICLE STORAGE BUILDING WENATCHEE	
NORTH		WASHINGTON STATE UNIVERSITY	
BLDG. NO. 3053		SHEET NO. R-1	