

E  
D  
C  
B  
A

FILE: C:\Users\cdbeal\Dropbox\CAD Files\FoodServiceBldg\Fs\_1.dwg PLOT DATE: August 17, 2015, 11:30 AM ORIGINAL PAPER SIZE: 22" x 34"

# FOOD SERVICE BUILDING

## FOOD SERVICE BUILDING: REPLACE ROOF

# Washington State University

Department of Capital Planning and Development

Pullman, Washington

### SYMBOLS & GRAPHICS

1

A

GRID LINES

A2

A-201

A1

A4

INTERIOR ELEVATIONS FOUND ON SHEET A-2

A4

A-201

SECTION A4 FOUND ON SHEET A-201

A1

A-101

DETAIL A1 FOUND ON SHEET A-101

1

CONSTRUCTION NOTE

1

WALL TYPE INDICATOR

1

WINDOW TYPE INDICATOR

1

DOOR NUMBER AND/OR TYPE

ROOM NAME

101

ROOM NAME AND NUMBER

1

DRAWING REVISION 1

NEW WALL

EARTH

CRUSHED ROCK

CONCRETE

CONCRETE MASONRY UNIT

METAL

WOOD FRAMING

PLYWOOD

BATT/LOOSE FILL INSULATION

RIGID INSULATION

CERAMIC TILE

FINISH WOOD

CARPET


GAS

EXISTNG COMM-LINE

ELECTRICAL UTILITIES

EXISTING CONSTRUCTION TO BE REMOVED

### LOCATION MAP

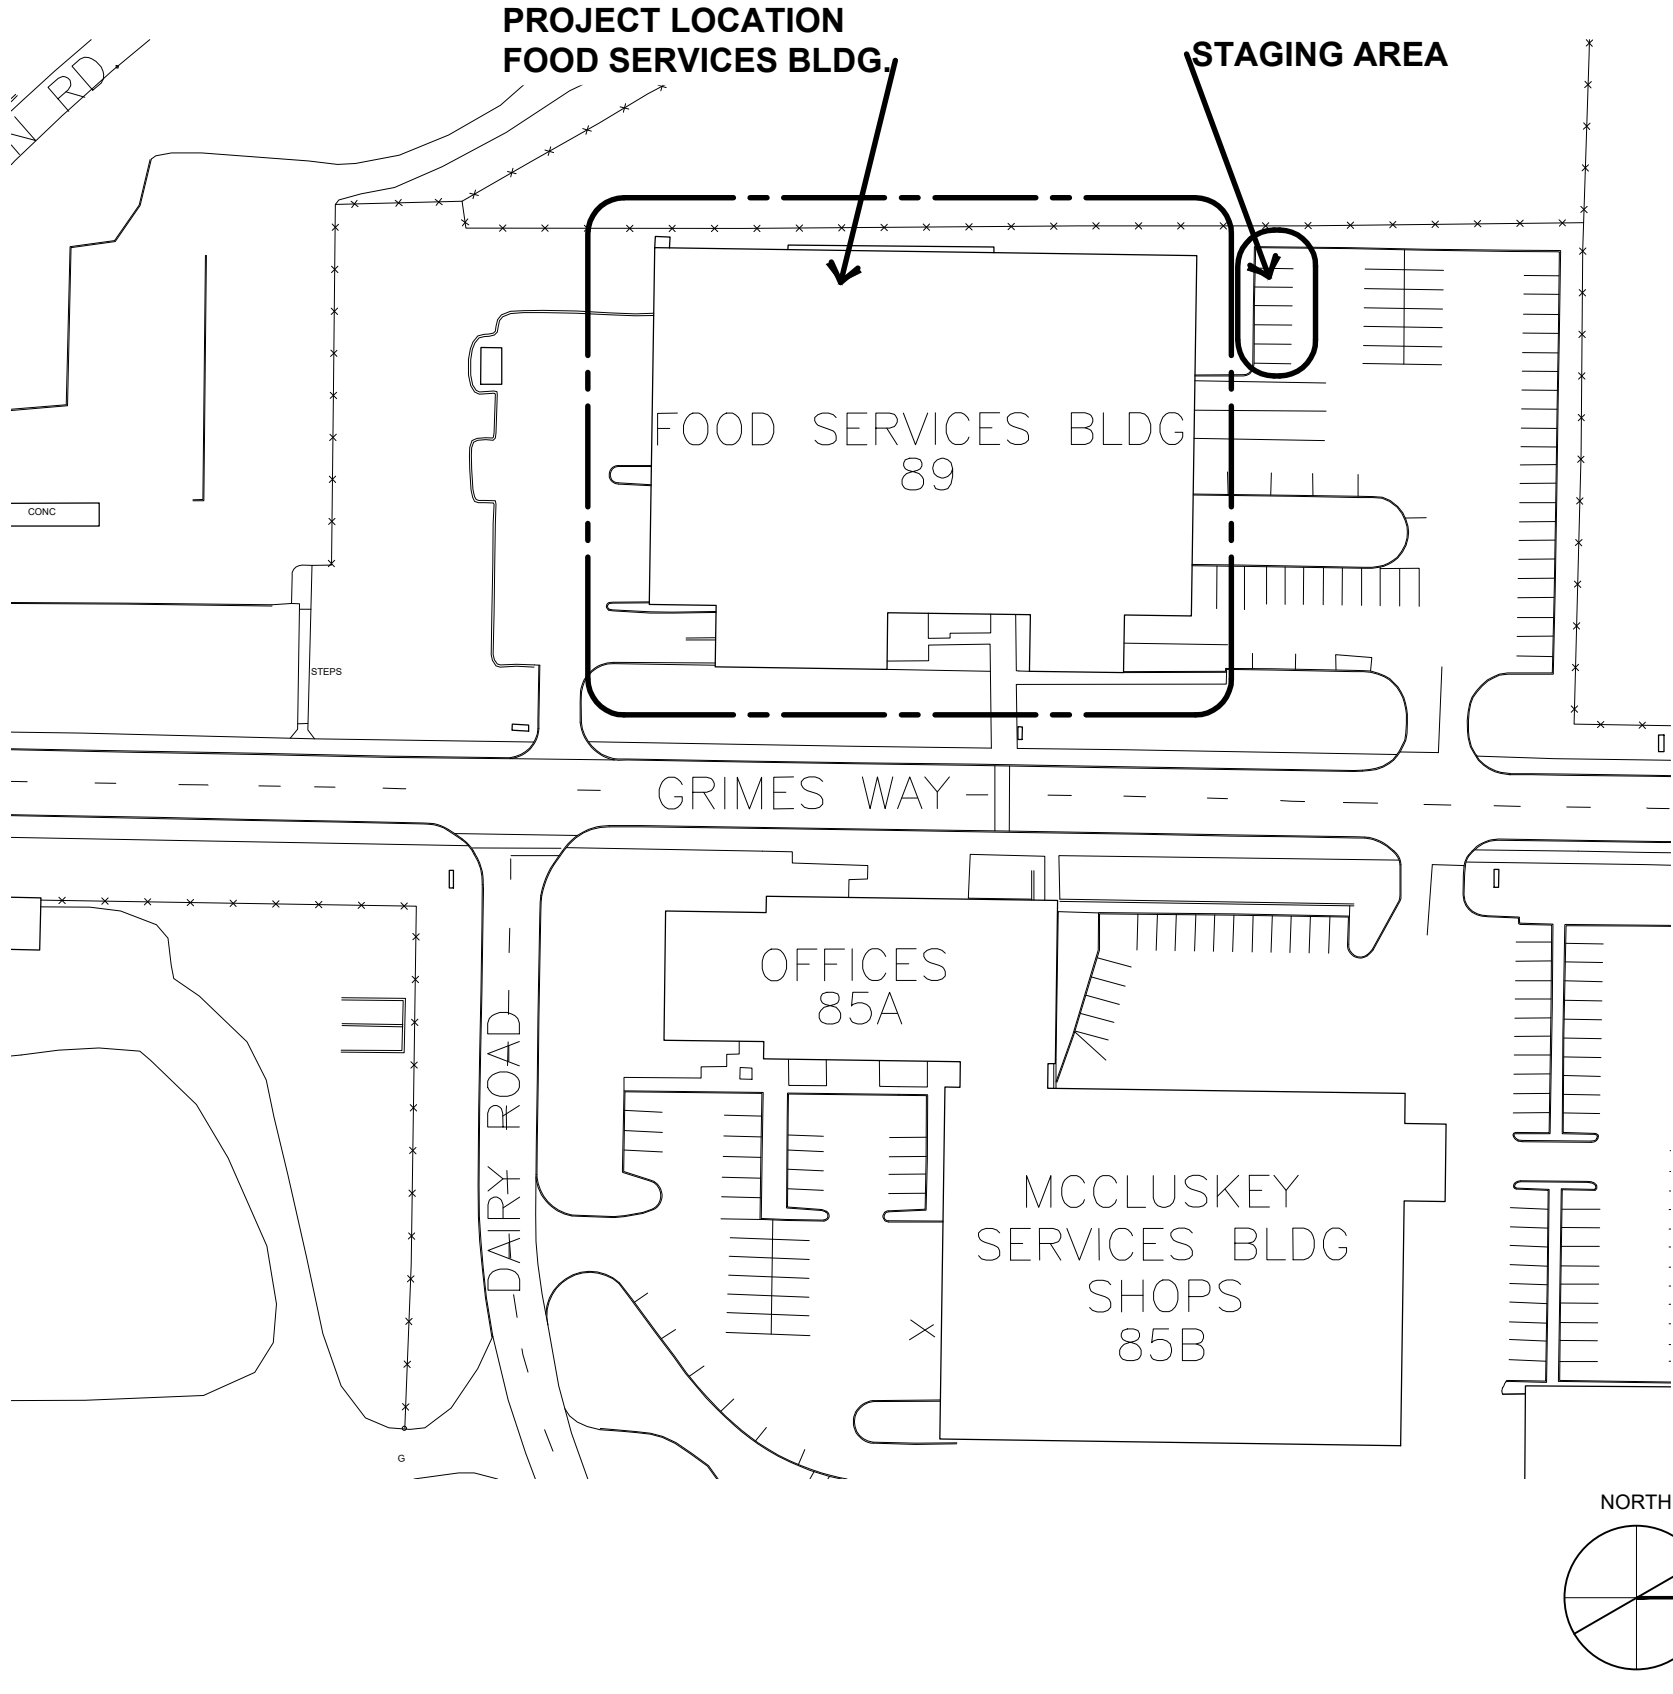

### GENERAL NOTES

- THE CONTRACTOR SHALL FIELD VERIFY ALL EXISTING CONDITIONS PRIOR TO EXECUTING ANY WORK AND SHALL NOTIFY THE DEPARTMENT OF CAPITAL PLANNING AND DEVELOPMENT IN WRITING OF ANYTHING DIFFERING FROM THAT SHOWN ON THE DRAWINGS. FAILURE TO DO SO WILL CONSTITUTE THE CONTRACTOR'S ACCEPTANCE OF THE WORK AS SHOWN.
- ALL WORK SHALL COMPLY WITH 2015 IBC AND STATE OF WASHINGTON, CITY OF PULLMAN AND WSU CODES AND ORDINANCES.
- DO NOT SCALE DRAWINGS; WRITTEN DIMENSIONS SHALL PREVAIL.
- THE CONTRACTOR SHALL OBTAIN ALL PERMITS REQUIRED PRIOR TO ANY PHASE OF CONSTRUCTION. FEES AND ANY RELATED COSTS ARE THE RESPONSIBILITY OF THE CONTRACTOR.
- EXISTING BUILDINGS, UTILITIES, ETC. OR PORTIONS THEREOF, WHICH ARE DAMAGED BY CONSTRUCTION OPERATIONS SHALL BE REPAIRED OR REPLACED TO THEIR ORIGINAL CONDITION, UNLESS OTHERWISE NOTED TO BE REMODELED PER THE CONTRACT DOCUMENTS.
- THE CONTRACTOR MUST CONTACT "CALL BEFORE YOU DIG", AT (800) 553-4344 AND/OR ALL APPROPRIATE UTILITY COMPANIES FOR BURIED PIPES OR CABLES, PRIOR TO ANY EXCAVATION.
- EXACT LOCATIONS OF EXISTING UTILITIES ARE TO BE VERIFIED BY THE CONTRACTOR.
- THE DUTIES OF THE OWNER/WASHINGTON STATE UNIVERSITY, ITS ENGINEER, AND ITS DESIGNATED CONSULTING ENGINEER DOES NOT INCLUDE DESIGN AND CONSTRUCTION REVIEW SERVICES RELATING TO THE CONTRACTOR'S SAFETY PRECAUTIONS OR TO THE MEANS, METHODS, TECHNIQUES, SEQUENCES OR PROCEDURES REQUIRED FOR THE CONTRACTOR TO PERFORM HIS WORK.
- FOLLOWING IS A LIST OF TELEPHONE NUMBERS THAT MAY NEED TO BE CONTACTED DURING THE CONSTRUCTION PHASE OF THE PROJECT:

|     |                                |                                                 |                |
|-----|--------------------------------|-------------------------------------------------|----------------|
| [ ] | Kevin Potra                    | PROJECT MANAGER                                 | (509) 335-420  |
| [ ] | Roxanne Holden                 | PROJECT MANAGER (Auxiliary Facilities Services) | (509) 335-1176 |
| [ ] | HOUSING DINING AND MAINTENANCE | (UTILITY INFORMATION)                           | (509) 335-1541 |
| [ ] | AVISTA UTILITIES (GAS & POWER) |                                                 | (800) 553-4344 |
| [ ] | CALL BEFORE YOU DIG            |                                                 | (800) 553-4344 |

### INDEX of DRAWINGS

| SHEET # | SHEET TITLE |
|---------|-------------|
| A100    | COVER SHEET |
| A101    | ROOF PLAN   |
| A102    | DETAILS     |
| A103    | DETAILS     |

### BUILDING INFORMATION

**BUILDING CODE OF RECORD:**  
2018 INTERNATIONAL BUILDING CODE (IBC)  
2018 INTERNATIONAL MECHANICAL (IMC)  
2018 INTERNATIONAL FIRE CODE (IFC)  
2020 NATIONAL ELECTRICAL CODE (NEC)  
2018 WASHINGTON STATE ENERGY CODE (WSEC)  
2018 UNIFORM PLUMBING CODE (UPC)

**PROJECT LOCATION:**  
FOOD SERVICE BUILDING, WSU CAMPUS, PULLMAN, WA


**SCOPE OF WORK:**  
ROOFING OVERLAY ONTO EXISTING ROOFING MATERIALS.

**BUILDING INFORMATION:**  
BUILDING TYPE: III-N  
CURRENT OCCUPANCY: B  
PROPOSED OCCUPANCY: B  
OCCUPANCY LOAD: UNCHANGED

### ABBREVIATIONS

|                                         |                                                                          |                   |                                   |                 |                       |                |                               |               |                              |                   |                                 |                 |                         |                    |                                |                |                                |
|-----------------------------------------|--------------------------------------------------------------------------|-------------------|-----------------------------------|-----------------|-----------------------|----------------|-------------------------------|---------------|------------------------------|-------------------|---------------------------------|-----------------|-------------------------|--------------------|--------------------------------|----------------|--------------------------------|
| AB<br>A.C.<br>ALUM.                     | ANCHOR BOLT<br>AIR CONDITIONING<br>ALUMINUM                              | DR<br>D.I.        | DOOR<br>DUCTILE IRON              | FIN.<br>FLR.    | FINISH<br>FLOOR       | H.C.<br>HDWD.  | HOLLOW CORE<br>HARDWOOD       | KV<br>KVA     | KILAVOLT<br>KILAVOLT AMPERE  | N.I.C.<br>N.T.S.  | NOT IN CONTRACT<br>NOT TO SCALE | R.<br>PLYWD.    | PLATE<br>PLYWOOD        | S.C.<br>SPEC.      | SOLID CORE<br>SPECIFICATION    | T&G<br>T.O.C.  | TONGUE & GROOVE<br>TOP OF CURB |
| BTM.<br>BRKT.<br>BLDG.                  | BOTTOM<br>BRACKET<br>BUILDING                                            | ELEC.<br>ELEV.    | ELECTRICAL<br>ELEVATION           | FDN.<br>FTG.    | FOUNDATION<br>FOOTING | HT.<br>HORZ.   | HOLLOW METAL<br>HORIZONTAL    | L&I<br>LAV.   | LABOR & INDUSTRY<br>LAVATORY | N.O.<br>NOM.      | NOMINAL                         | P.<br>PROP.     | PREFAB.<br>PROPERTY     | SQ. FT.<br>SS      | SQUARE FOOT<br>STAINLESS STEEL | T.O.F.<br>TYP. | TOP OF FOOTING<br>TYPICAL      |
| C.I.<br>C.B.<br>CLG.<br>CONC.<br>C.M.U. | CAST IRON<br>CATCH BASIN<br>CEILING<br>CONCRETE<br>CONCRETE MASONRY UNIT | EQ.<br>EXCAV.     | EQUAL<br>EXCAVATION               | GA.<br>GYP. BD. | GALV.<br>GAUGE        | H.P.           | HIGH POINT                    | L.P.<br>LTG.  | LOW POINT<br>LIGHTING        | O.C.<br>O.D.      | ON CENTER<br>OUTSIDE DIAMETER   | RAD.<br>RECP.   | RADIUS<br>RECEPTACLE    | STD.<br>STL.       | STANDARD<br>STEEL              | UNFIN.         | UNFINISHED                     |
|                                         |                                                                          | EXP. BOLT<br>E.J. | EXPANSION BOLT<br>EXPANSION JOINT | GYP. BD.        | GYPSUM BOARD          | INSUL.<br>I.D. | INSULATION<br>INSIDE DIAMETER | M.H.<br>MFR.  | MANHOLE<br>MANUFACTURER      | O. TO O.<br>OVHD. | OPENING<br>OUTSIDE TO OUTSIDE   | REINF.<br>REOD. | REINFORCING<br>REQUIRED | STOR.<br>STRUC.    | STORAGE<br>STRUCTURAL          | VERT.          | VERTICAL                       |
|                                         |                                                                          |                   |                                   | GRND.           | GROUND                | JT.<br>J.B.    | JOINT<br>JUNCTION BOX         | MAT.<br>MAX.  | MATERIAL<br>MAXIMUM          |                   | OVERHEAD                        | R.D.<br>R.      | ROOF DRAIN<br>ROOM      | SUSP. CLG.<br>STM. | SUSPENDED CEILING<br>STEAM     | WD.<br>W.C.    | WOOD<br>WATER CLOSET           |
|                                         |                                                                          |                   |                                   |                 |                       |                |                               | MECH.<br>MIN. | MECHANICAL<br>MINIMUM        |                   |                                 |                 |                         | SV.                | SHEET VINYL                    |                |                                |

DESIGN FIRM:

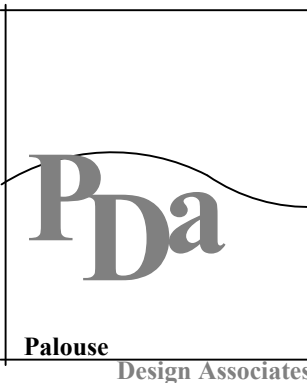


Palouse Design  
Associates, PLLC

1005 SW Crestview  
Pullman, WA 99163  
509.432.6652

CONSULTANTS:

PROVISIONAL STAMP:

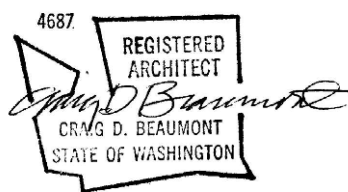

WASHINGTON STATE  
UNIVERSITY

Facilities Services  
2425 E. Grimes Way  
Pullman, Wa. 99164-3611

PH 509-335-5571  
FAX 509-335-6875

FOOD SERVICE  
BUILDING

FOOD SERVICE BUILDING:  
REPLACE ROOF

FACILITY NO. 89

| MARK | DATE    | DESCRIPTION      |
|------|---------|------------------|
|      | 12/9/22 | CONSTRUCTION SET |
|      | 2/6/20  | 90% REVIEW       |

CAD DWG FILE: FS\_1.DWG

DESIGN BY: CB

DRAWN BY: CB

PROJECT No. 1306-2020

CHECKED BY: CB

FILE No. 89-G-009


COPYRIGHT: WASHINGTON STATE UNIVERSITY

SHEET TITLE


COVER SHEET

A100

SHEET 1 OF 4 SHEETS

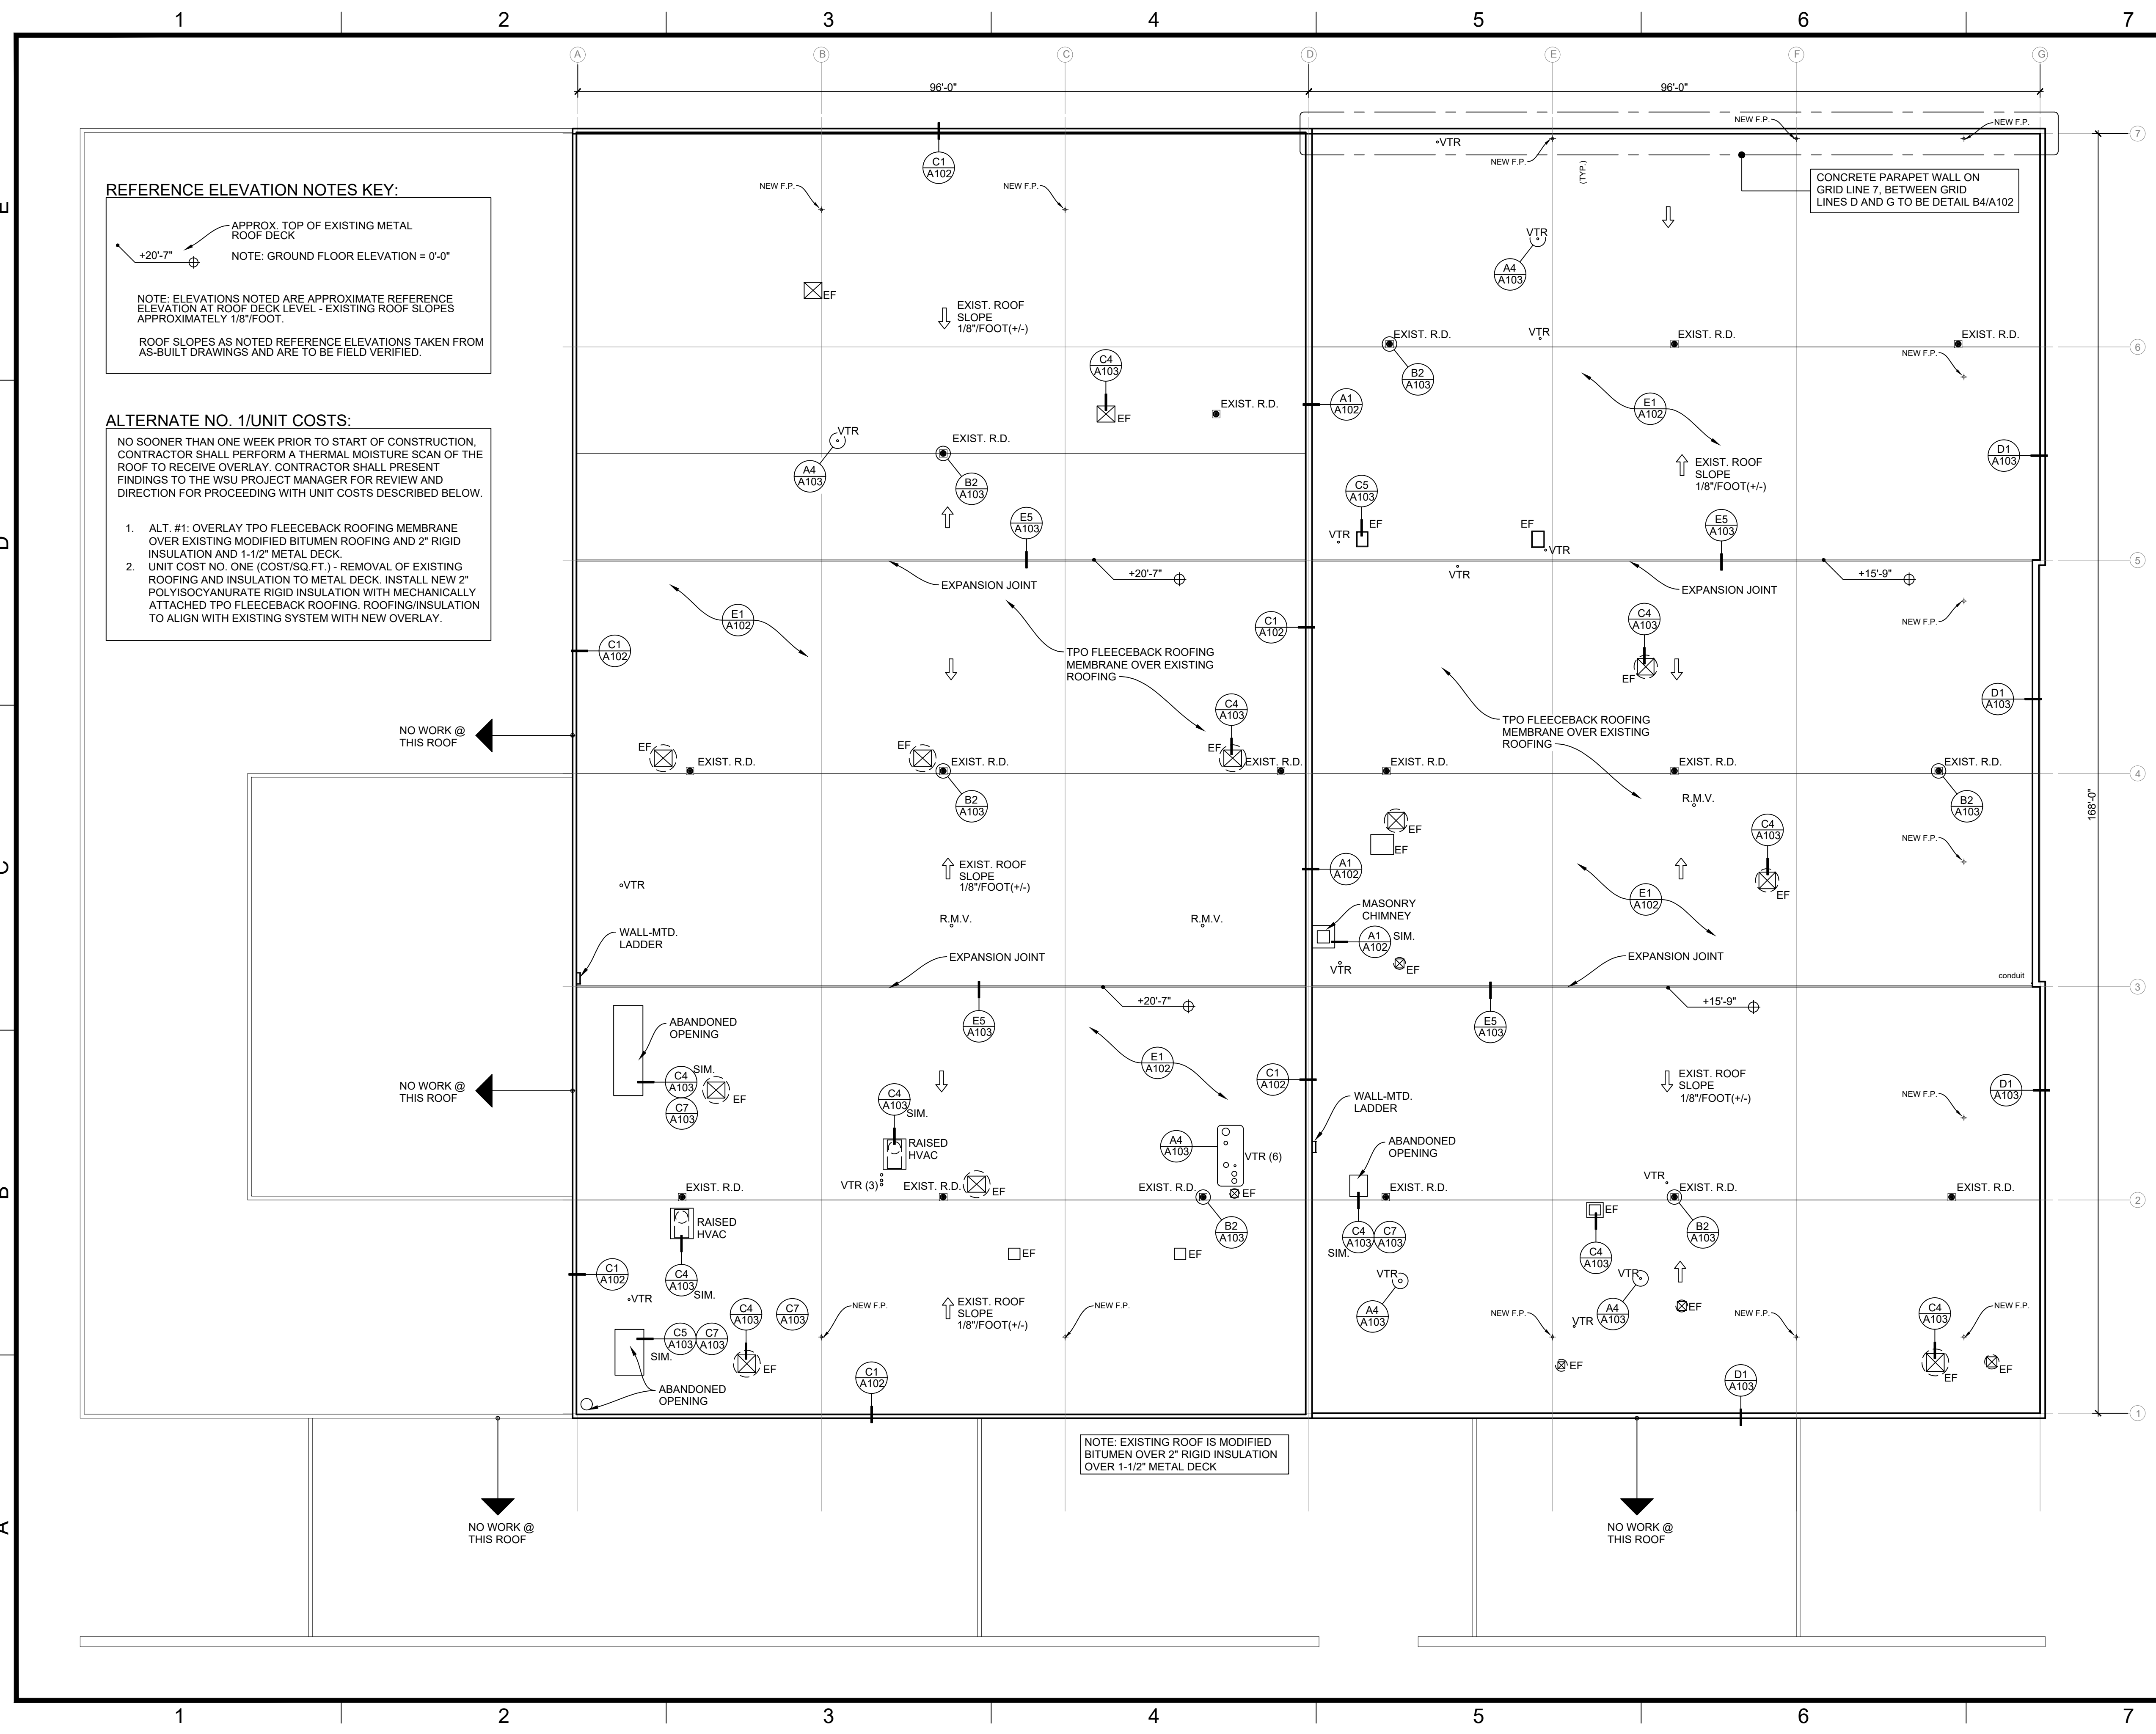

DESIGN FIRM:

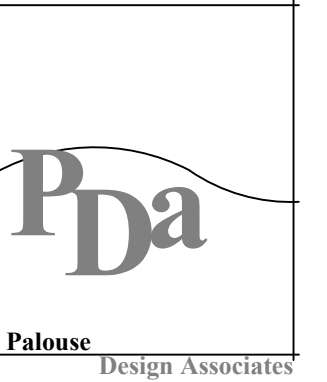Palouse Design  
Associates, PLLC

1005 SW Crestview  
Pullman, WA 99163  
509.432.6652

CONSULTANTS:



WASHINGTON STATE  
UNIVERSITY

Facilities Services PH 509-335-5571  
2425 E. Grimes Way FAX 509-335-6875  
Pullman, Wa. 99164-3611

FOOD SERVICE  
BUILDINGFOOD SERVICE BUILDING:  
REPLACE ROOF

FACILITY NO. 89

[illegible]

CAD DWG FILE: FS\_1.DWG

DESIGN BY: CB

DRAWN BY: CB

|                       |                   |
|-----------------------|-------------------|
| PROJECT No. 1306-2020 | FILE No. 89-G-009 |
|-----------------------|-------------------|

COPYRIGHT: WASHINGTON STATE UNIVERSITY

SHEET TITLE

## ROOF PLAN

A101

SHEET 2 OF 4 SHEETS



**B4** PARAPET WALL/CAP DETAIL  
3"=1'-0"

SHEET 3 OF 4 SHEETS

