



Addendum No. 3
May 18, 2023

Prosser Hamilton Lab Bldg Roof Replacement
Washington State University
Prosser, WA

Project No.1933-2023
Washington State University
Facilities Services, Capital

**Addendum No. 3
May 18, 2023**

**Prosser Hamilton Lab Bldg Roof Replacement
Washington State University
Prosser, WA**

Bid Date: May 24, 2023

1. This Addendum forms a part of the Contract Documents and modifies the original Bidding Documents dated April 27, 2023, and any prior addenda, as noted below.
2. Please acknowledge receipt of this addendum on the Form of Proposal.

This Addendum consists of five total pages including the following Attachments:

Drawing: A103 Roof Plan South/Notes
Drawing: R-1 Overflow Pipe Revision

Changes to prior Addenda:

N/A

Changes to Bidding Requirements:

1-1. SECTION 00 11 13 – Advertisement for Bids

- Item 1. Replace "Bids will be received prior to 2:00 p.m. May 23, 2023; either by email to contracts@wsu.edu or in hard copy at McCluskey Services Building, 2425 East Grimes Way., Pullman, WA. Proposals will then be publicly opened and read aloud at 2:30 p.m. by <https://wsu.zoom.us/j/96573781301?from=addon> or Phone 253-215-8782 and entering Meeting ID 965 7378 1301. Attendance in person is not allowed."

Make read

"Bids will be received prior to 2:00 p.m. May 24, 2023; either by email to contracts@wsu.edu or in hard copy at McCluskey Services Building, 2425 East Grimes Way., Pullman, WA. Proposals will then be publicly opened and read aloud at 2:30 p.m. by <https://wsu.zoom.us/j/96573781301?from=addon> or Phone 253-215-8782 and entering Meeting ID 965 7378 1301. Attendance in person is not allowed."

Changes to Specifications: None

Changes to Drawings:

DWG 1-1. Drawing A103 Roof Plan South/Notes

Item 1. Add A103 Roof Plan South/Notes


DWG 1-2. Drawing R-1 Overflow Pipe Revision.

Item 1. Add R-1 Overflow Pipe Revision.

END OF ADDENDUM No. 3

FILE: C:\Users\cdbaa\Dropbox\CAD Files\WSU_SW_2023\Hamilton Roof.dwg PLOT DATE: August 17, 2015, 11:30 AM ORIGINAL PAPER SIZE: 22" x 34"

E
D
C
B
A

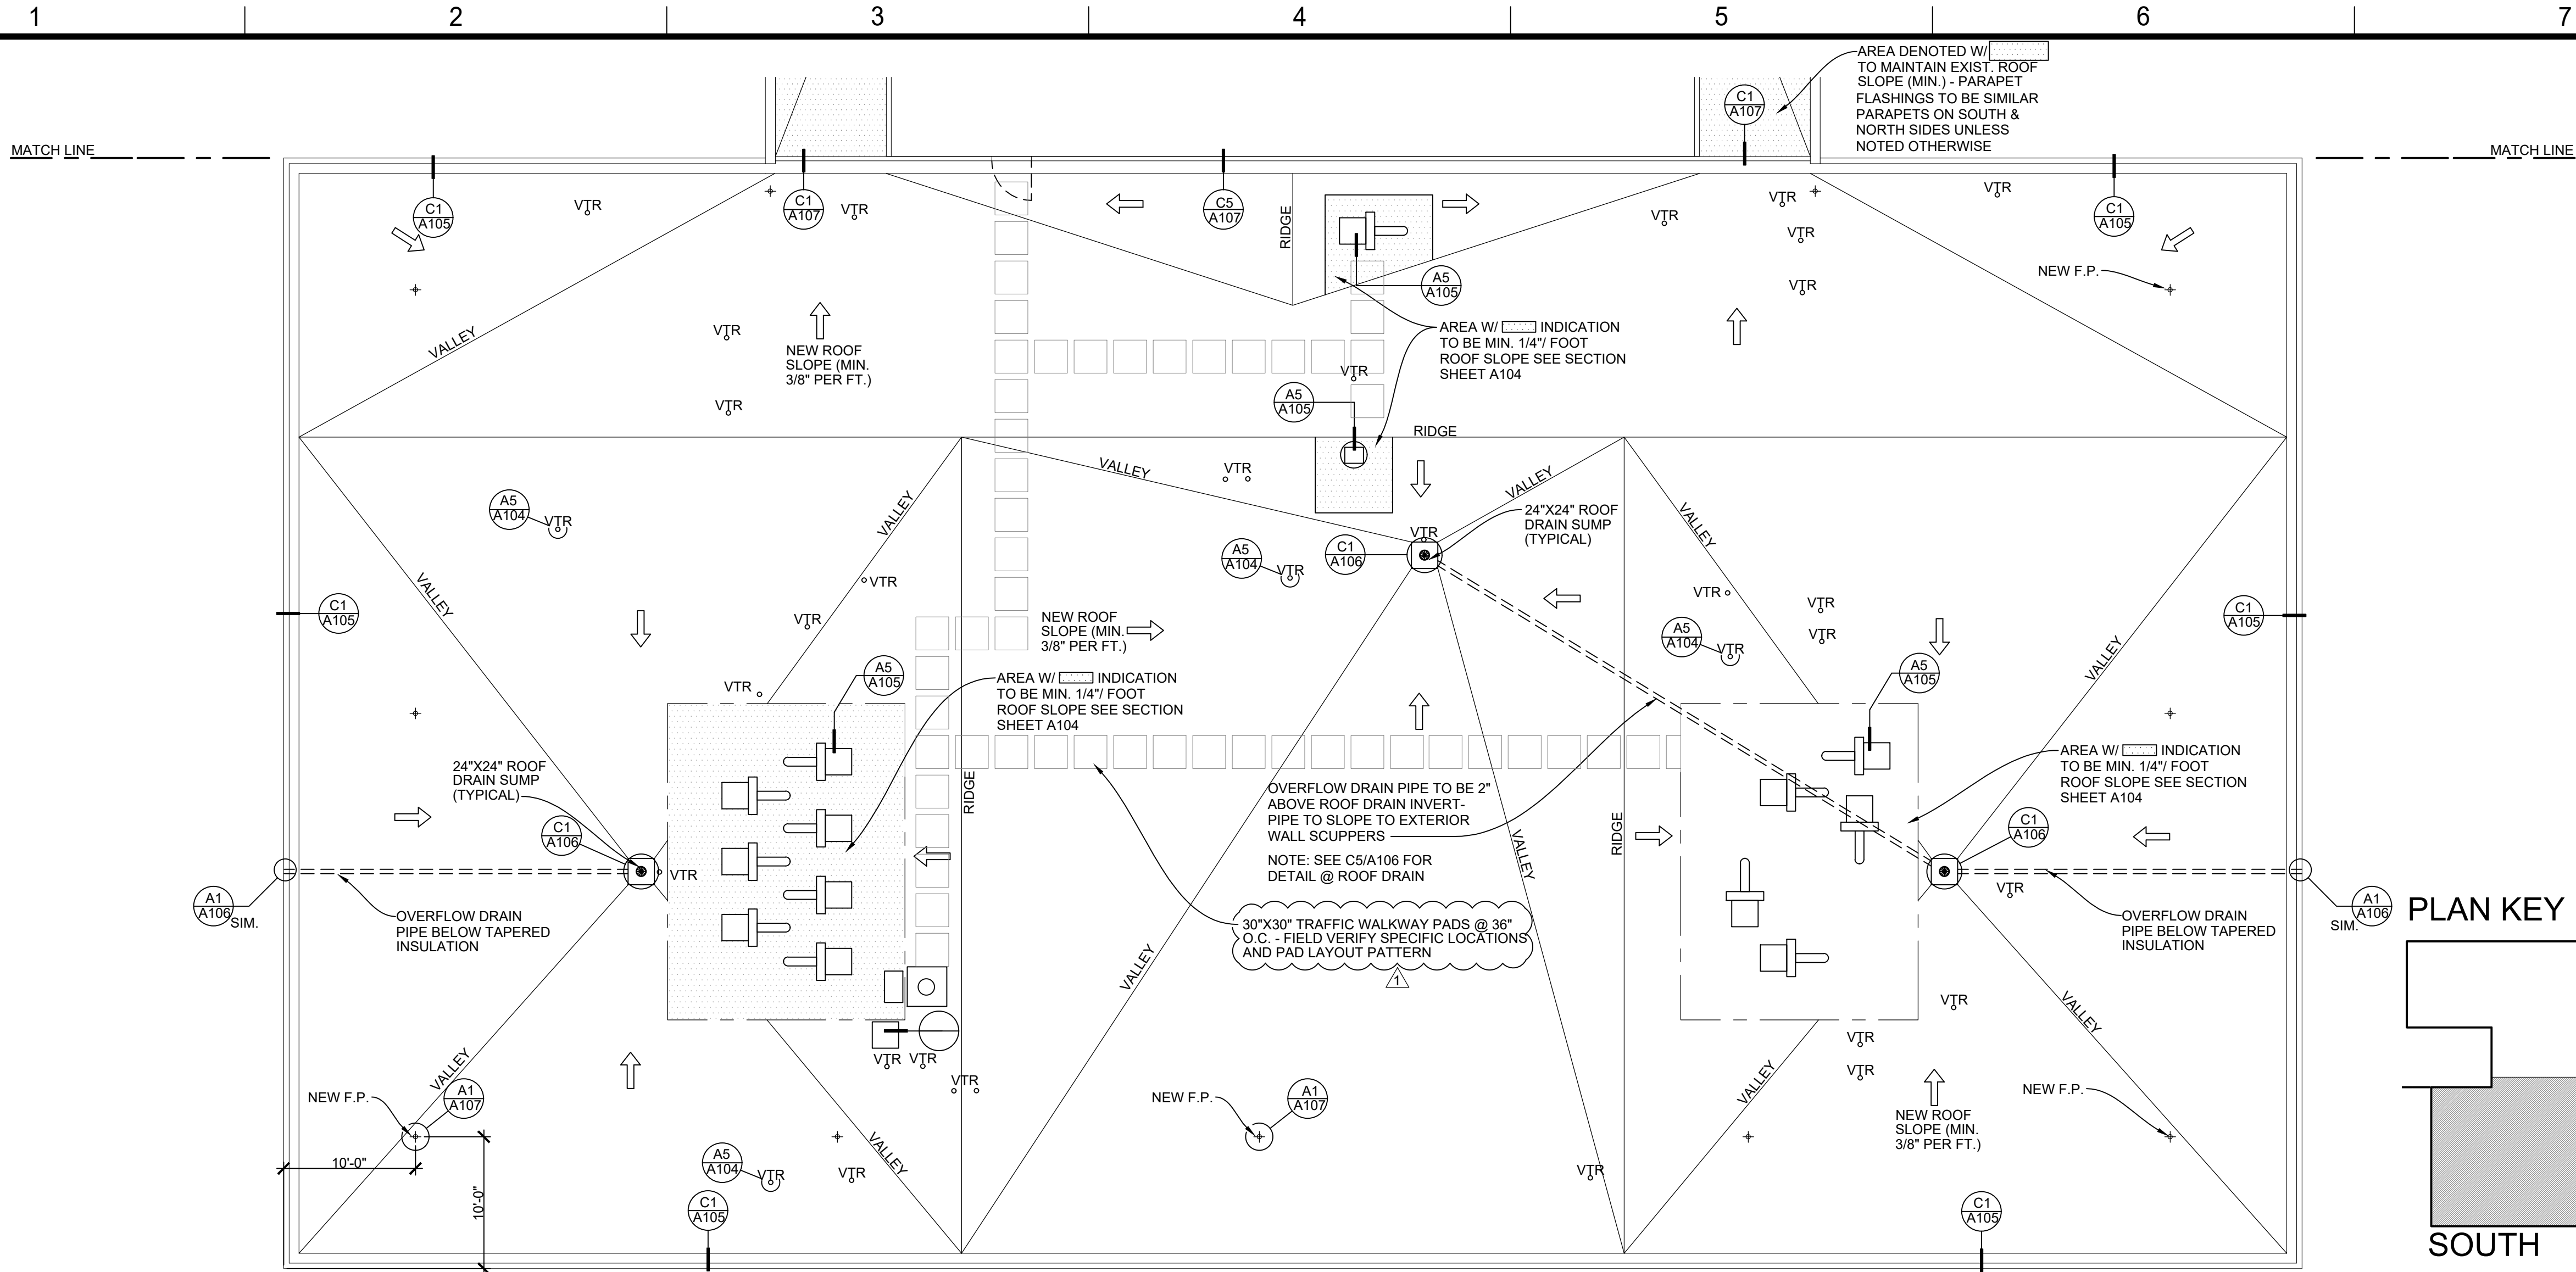

B2 ROOF PLAN - SOUTH
1/8"=1'-0"



ABBREVIATION KEY:

A.F.F. - ABOVE FINISH FLOOR
A.F.R. - ABOVE FINISH ROOF
DS - DOWNSPOUT
(E) - EXISTING
EF - EXHAUST FAN/RELIEF VENT
ELEC - ELECTRICAL EQUIPMENT
FP - FALL PROTECTION STANCHION
GA - GALVANIZED
HVAC - HVAC EQUIPMENT
P.T. - PRESSURE TREATED
RD - ROOF DRAIN
VTR - PLUMBING VENT THROUGH ROOF

⊕ FALL PROTECTION STANCHION/
SUPPORT


GENERAL NOTES:

- CONTRACTOR SHALL FIELD VERIFY ALL EXISTING DIMENSIONS AND CONDITIONS PRIOR TO CONSTRUCTION. EXISTING DIMENSIONS AND CONDITIONS INDICATED ARE APPROXIMATE.
- DO NOT SCALE DRAWINGS - FIELD VERIFY ALL DIMENSIONS AND CONDITIONS.
- IN THE EVENT DISCREPANCIES FROM CONDITIONS SHOWN ARE ENCOUNTERED, THE CONTRACTOR SHALL IMMEDIATELY NOTIFY FACILITIES SERVICES - CAPITAL PLANNING AND DEVELOPMENT - PROJECT MANAGER FOR RESOLUTION.
- VERIFY ALL BUILDING UTILITIES, PLUMBING AND ELECTRICAL SERVING ROOF TOP EQUIPMENT PRIOR TO THE START OF WORK. SHOULD EXISTING UTILITIES POSE A SAFETY THREAT OR INTERFERE WITH THE PERFORMANCE OF THE WORK, THE CONTRACTOR SHALL NOTIFY FACILITIES SERVICES - CAPITAL.
- NEW WORK SHALL ALIGN/BLEND WITH AND TIE TO EXISTING REMAINING WORK TO REMAIN.
- ALL MATERIALS SHALL BE NEW UNLESS NOTED OTHERWISE.
- DO NOT CONCENTRATE MATERIAL LOADS ON EXISTING ROOF.
- ASSUME THE BUILDINGS AND ADJACENT BUILDINGS WILL BE OCCUPIED DURING CONSTRUCTION AND MUST MAINTAINED OPERATIONAL. MAINTAIN TRAFFIC FLOW AND AVOID DISRUPTIONS TO THE OCCUPANTS DURING THE WORK.
- THE CONTRACTOR SHALL BE RESPONSIBLE FOR WEATHER TIGHTNESS. SHALL INSPECT AND ACCEPT ALL SUBSTRATE AND PENETRATION CONDITIONS PRIOR TO COMMENCING REROOFING OPERATIONS.

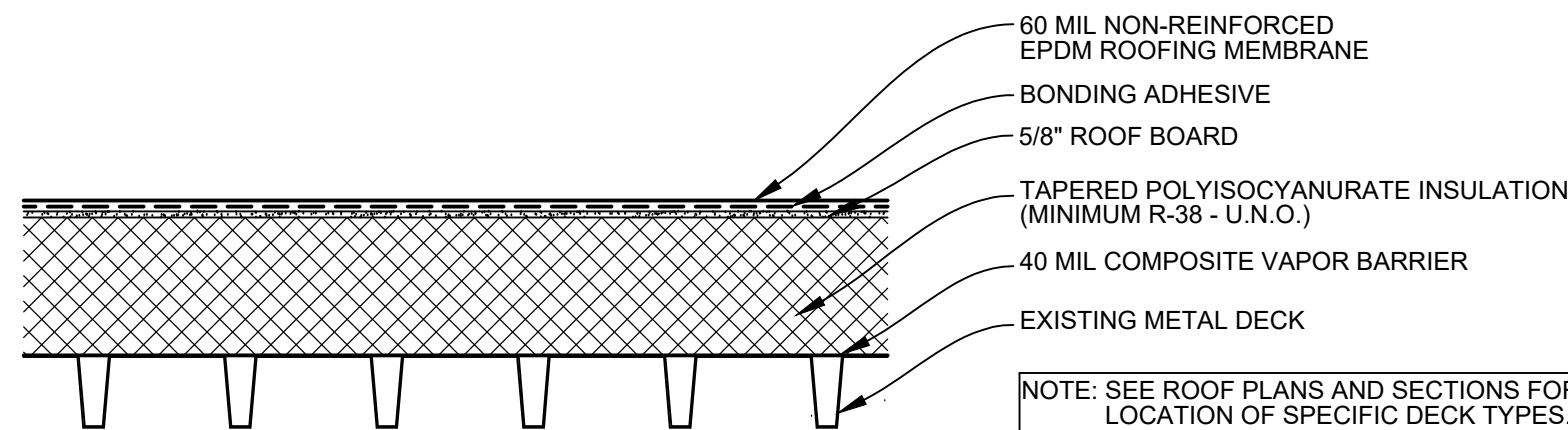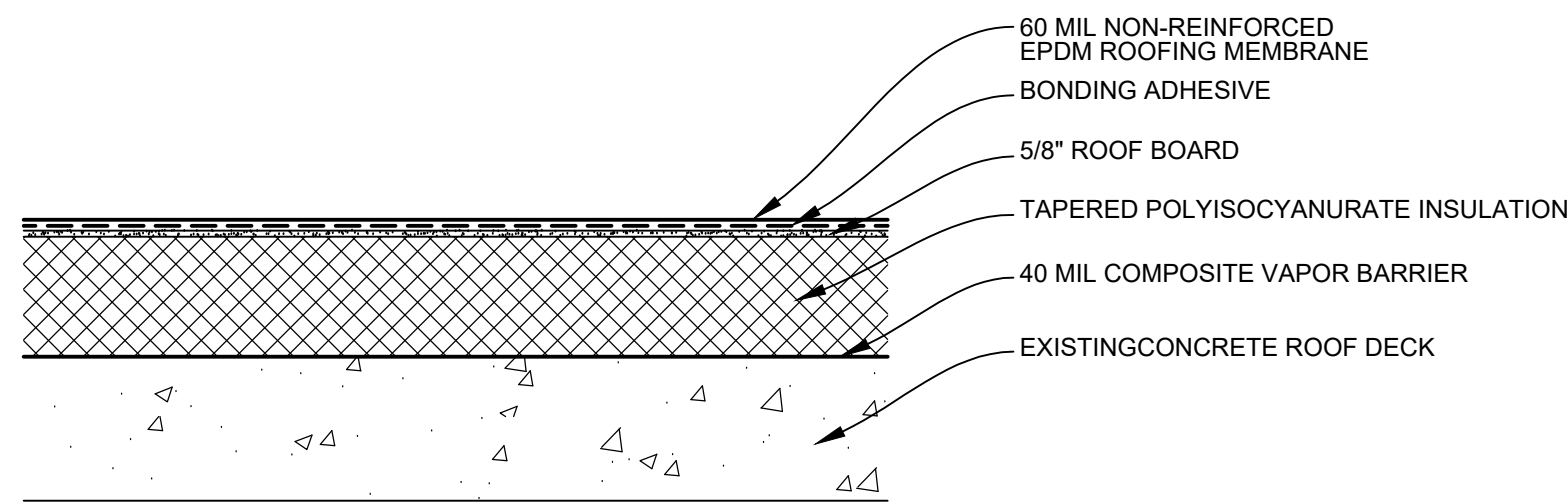

A4 TYPICAL ROOF ASSEMBLIES
1-1/2"=1'-0"

PLAN KEY

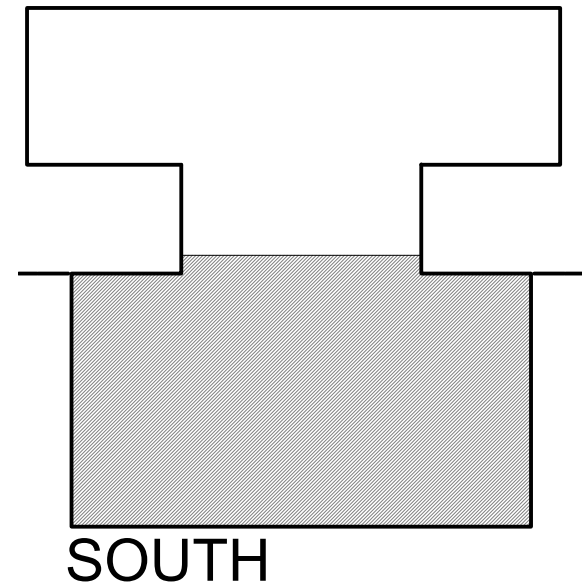

DESIGN FIRM:

Pda
Palouse Design Associates, PLLC

2205 W. Caden Ave.
Spokane, WA 99208
509.432.6652

CONSULTANTS:

PROVISIONAL STAMP:

4687 REGISTERED ARCHITECT
Chris D. Beaumont
CHRIS D. BEAUMONT
STATE OF WASHINGTON

WASHINGTON STATE UNIVERSITY

Facilities Services PH 509-335-5571
2425 E. Grimes Way FAX 509-335-6875
Pullman, Wa. 99164-3611

HAMILTON HALL

PROSSER HAMILTON LAB BLDG.
ROOF REPLACEMENT

FACILITY NO. 2068

MARK	DATE	DESCRIPTION
	5/5/23	ROOF PLAN REVISION Δ
	4/24/23	CONSTRUCTION DOCUMENTS
	4/11/23	75% REVIEW

CAD DWG FILE: HAMILTONROOF.DWG

DESIGN BY: CB

DRAWN BY: CB CHECKED BY: CB

PROJECT No: 1933-2023 FILE No: 2068-G-014


COPYRIGHT: WASHINGTON STATE UNIVERSITY

SHEET TITLE

ROOF PLAN - SOUTH/NOTES

A103

SHEET 4 OF 8 SHEETS

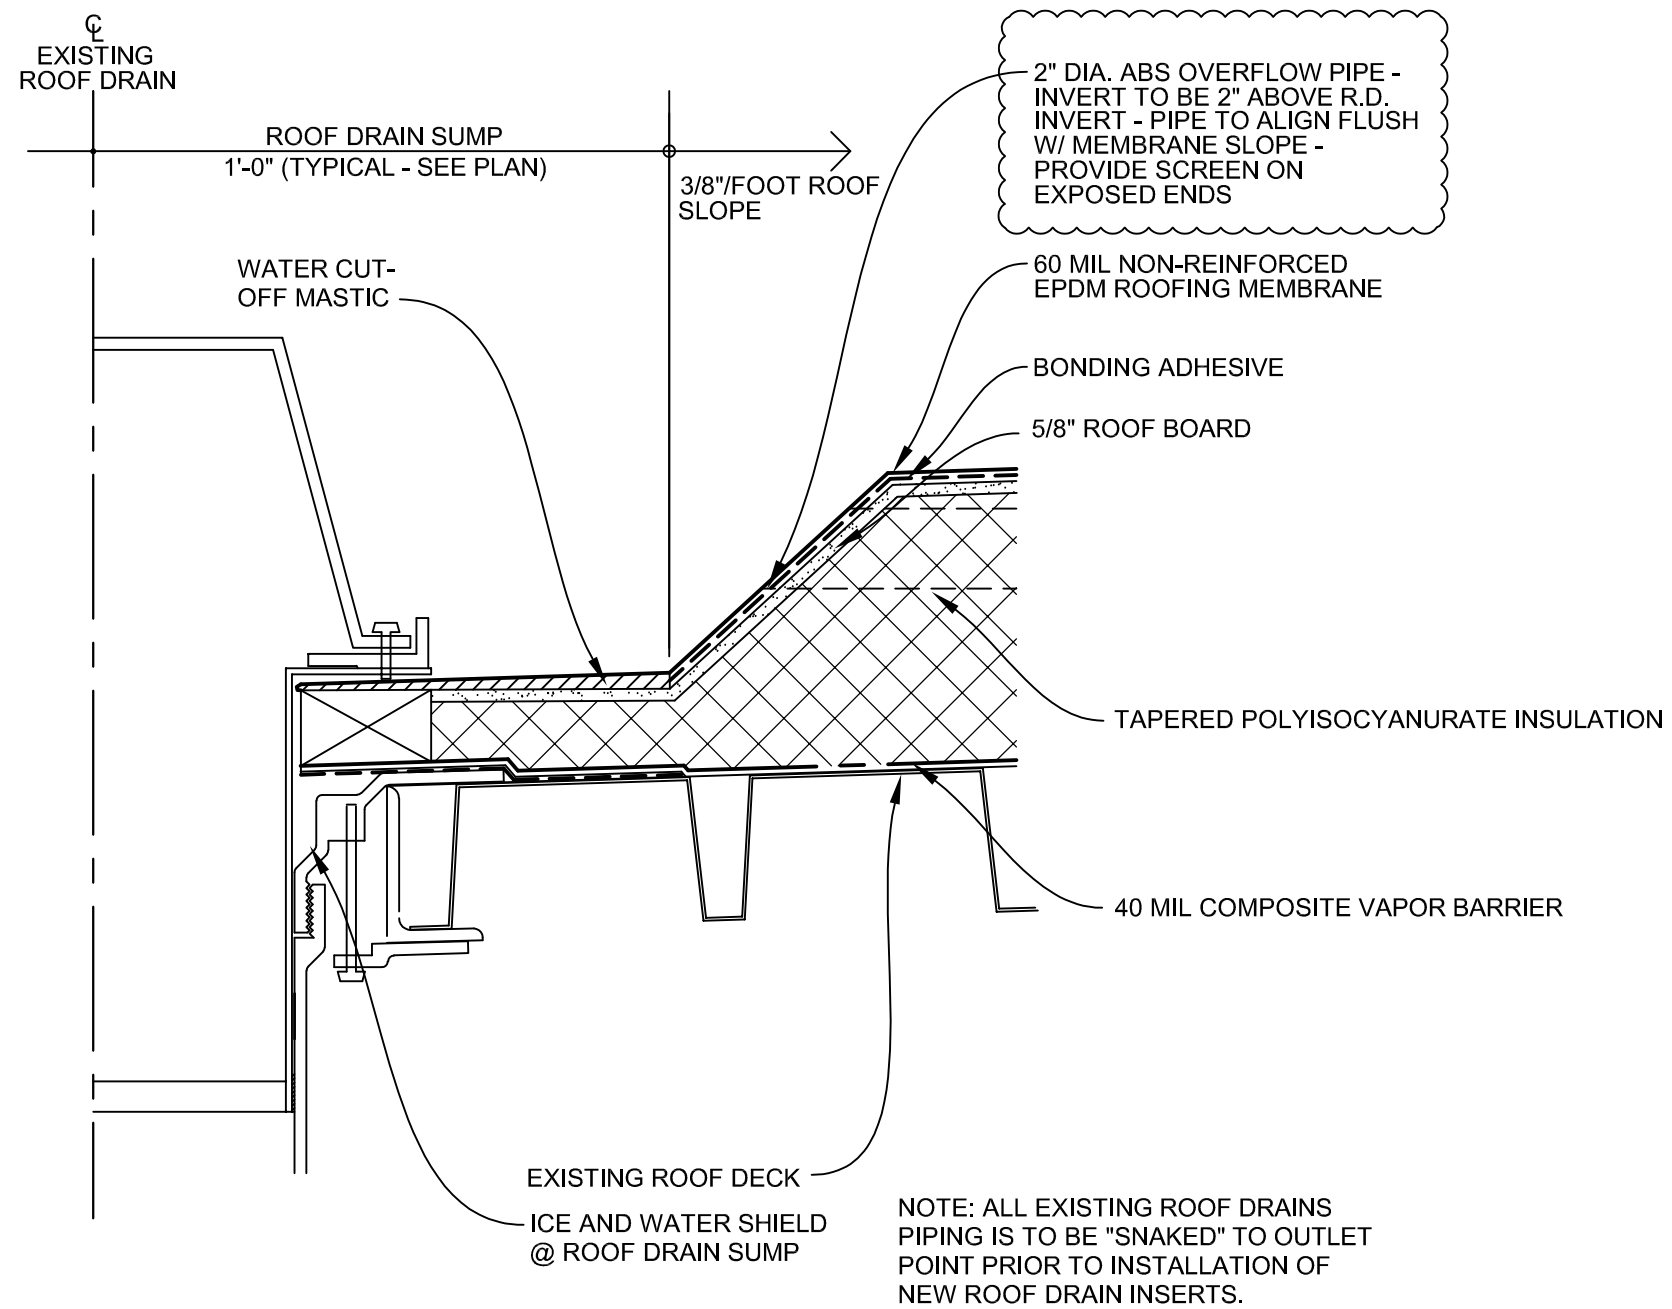

OVERFLOW PIPE REVISION

3"=1'-0"

5/4/23

PROSSER HAMILTON LAB BLDG. ROOF REPLACEMENT