


FILE: C:\Users\cdbeaa\Dropbox\CAD Files\WSU_SW_2023\Hamilton Roof.dwg PLOT DATE: August 17, 2015, 11:30 AM ORIGINAL PAPER SIZE: 22" x 34"

E
D
C
B
A

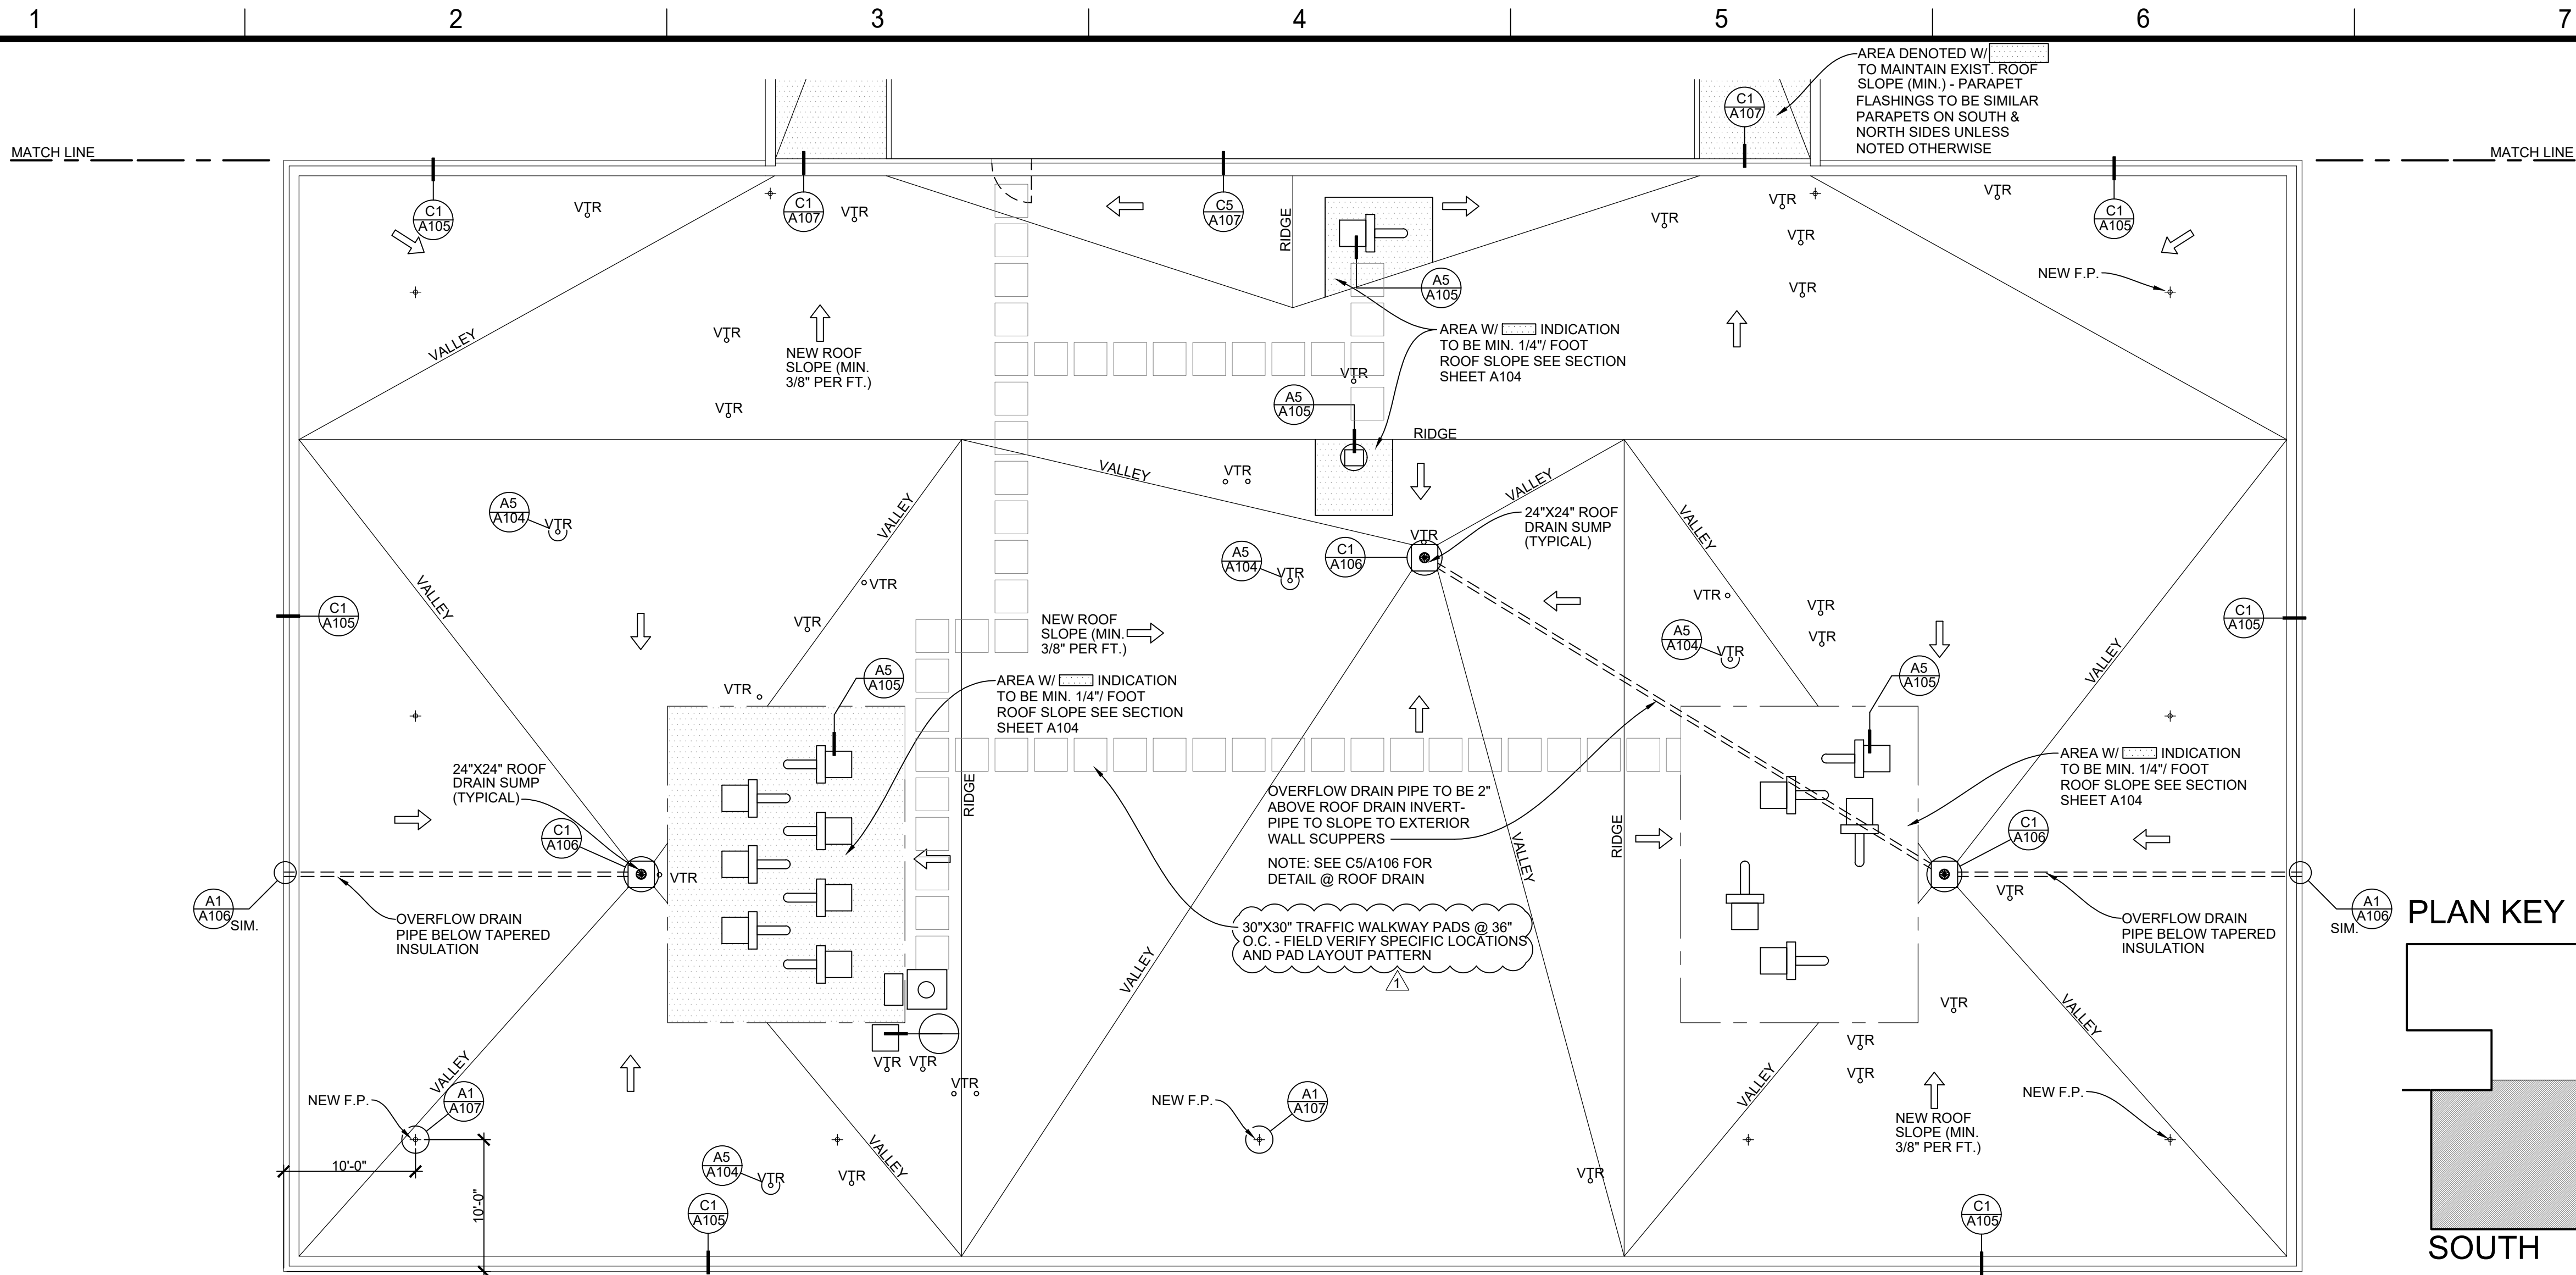

B2 ROOF PLAN - SOUTH
1/8"=1'-0"



ABBREVIATION KEY:

A.F.F. - ABOVE FINISH FLOOR
A.F.R. - ABOVE FINISH ROOF
DS - DOWNSPOUT
(E) - EXISTING
EF - EXHAUST FAN/RELIEF VENT
ELEC - ELECTRICAL EQUIPMENT
FP - FALL PROTECTION STANCHION
GA - GALVANIZED
HVAC - HVAC EQUIPMENT
P.T. - PRESSURE TREATED
RD - ROOF DRAIN
VTR - PLUMBING VENT THROUGH ROOF

⊕ FALL PROTECTION STANCHION/
SUPPORT


GENERAL NOTES:

- CONTRACTOR SHALL FIELD VERIFY ALL EXISTING DIMENSIONS AND CONDITIONS PRIOR TO CONSTRUCTION. EXISTING DIMENSIONS AND CONDITIONS INDICATED ARE APPROXIMATE.
- DO NOT SCALE DRAWINGS - FIELD VERIFY ALL DIMENSIONS AND CONDITIONS.
- IN THE EVENT DISCREPANCIES FROM CONDITIONS SHOWN ARE ENCOUNTERED, THE CONTRACTOR SHALL IMMEDIATELY NOTIFY FACILITIES SERVICES - CAPITAL PLANNING AND DEVELOPMENT - PROJECT MANAGER FOR RESOLUTION.
- VERIFY ALL BUILDING UTILITIES, PLUMBING AND ELECTRICAL SERVING ROOF TOP EQUIPMENT PRIOR TO THE START OF WORK. SHOULD EXISTING UTILITIES POSE A SAFETY THREAT OR INTERFERE WITH THE PERFORMANCE OF THE WORK, THE CONTRACTOR SHALL NOTIFY FACILITIES SERVICES - CAPITAL.
- NEW WORK SHALL ALIGN/BLEND WITH AND TIE TO EXISTING REMAINING WORK TO REMAIN.
- ALL MATERIALS SHALL BE NEW UNLESS NOTED OTHERWISE.
- DO NOT CONCENTRATE MATERIAL LOADS ON EXISTING ROOF.
- ASSUME THE BUILDINGS AND ADJACENT BUILDINGS WILL BE OCCUPIED DURING CONSTRUCTION AND MUST MAINTAINED OPERATIONAL. MAINTAIN TRAFFIC FLOW AND AVOID DISRUPTIONS TO THE OCCUPANTS DURING THE WORK.
- THE CONTRACTOR SHALL BE RESPONSIBLE FOR WEATHER TIGHTNESS. SHALL INSPECT AND ACCEPT ALL SUBSTRATE AND PENETRATION CONDITIONS PRIOR TO COMMENCING REROOFING OPERATIONS.

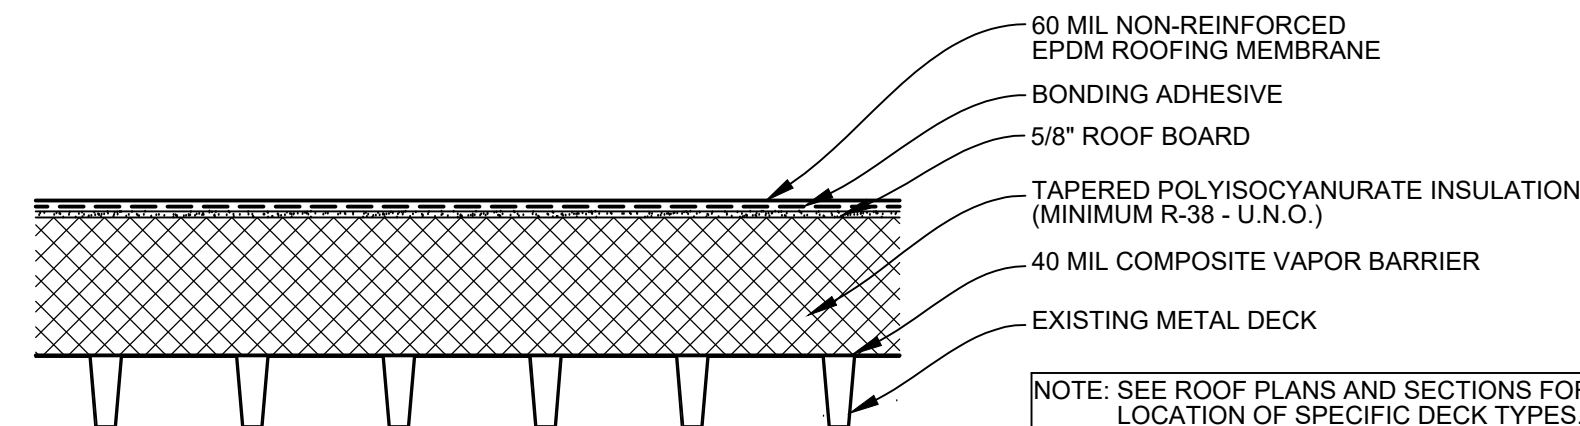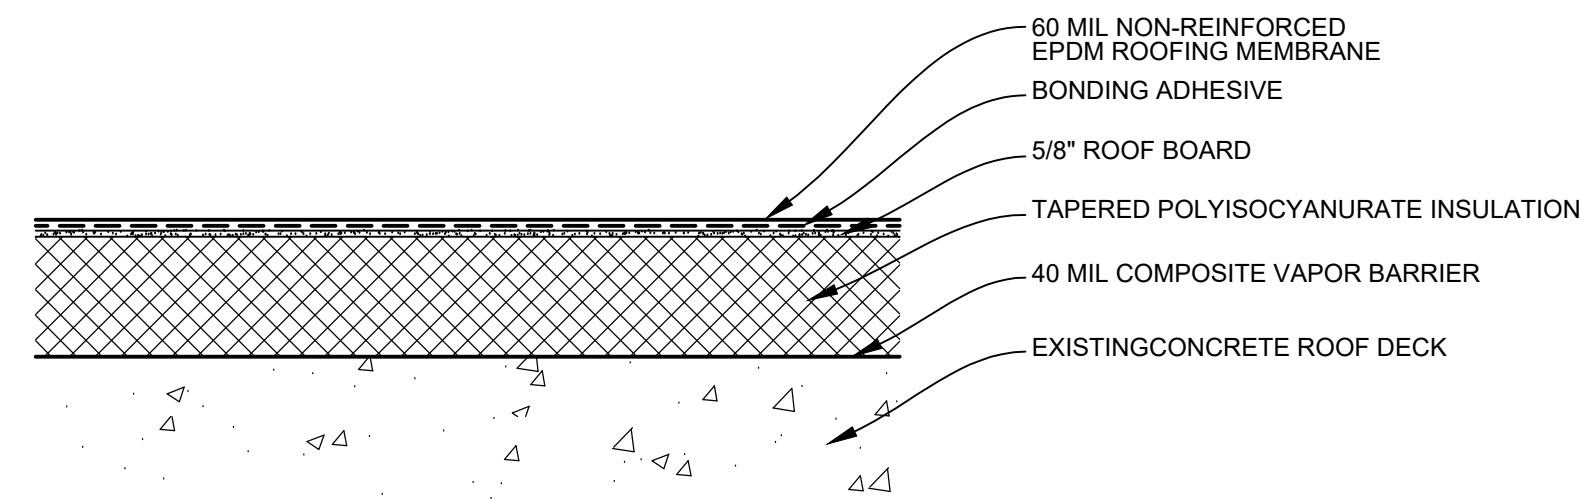

A4 TYPICAL ROOF ASSEMBLIES
1-1/2"=1'-0"

PLAN KEY

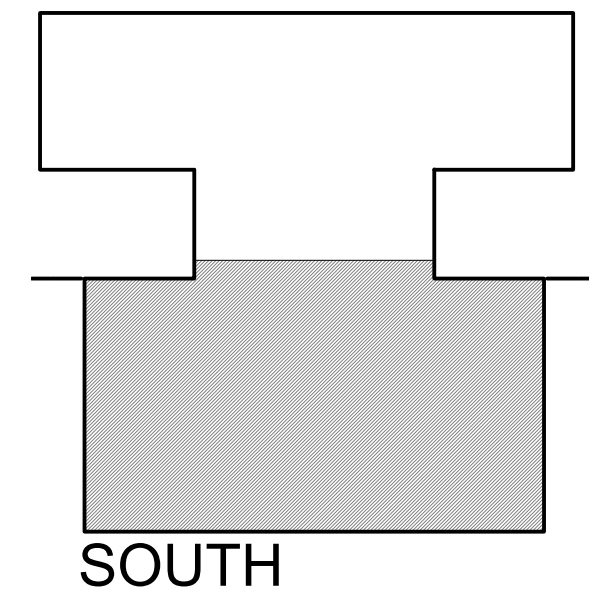

SOUTH

DESIGN FIRM:

Pda
Palouse Design Associates, PLLC

2205 W. Caden Ave.
Spokane, WA 99208
509.432.6652

CONSULTANTS:

PROVISIONAL STAMP:

4687 REGISTERED ARCHITECT
Chris D. Beaumont
CHRIS D. BEAUMONT
STATE OF WASHINGTON

WASHINGTON STATE UNIVERSITY

Facilities Services PH 509-335-5571
2425 E. Grimes Way FAX 509-335-6875
Pullman, Wa. 99164-3611

HAMILTON HALL

PROSSER HAMILTON LAB BLDG.
ROOF REPLACEMENT

FACILITY NO. 2068

MARK	DATE	DESCRIPTION
	5/5/23	ROOF PLAN REVISION Δ
	4/24/23	CONSTRUCTION DOCUMENTS
	4/11/23	75% REVIEW

CAD DWG FILE: HAMILTONROOF.DWG

DESIGN BY: CB

DRAWN BY: CB CHECKED BY: CB

PROJECT No: 1933-2023 FILE No: 2068-G-014


COPYRIGHT: WASHINGTON STATE UNIVERSITY

SHEET TITLE

ROOF PLAN - SOUTH/NOTES

A103

SHEET 4 OF 8 SHEETS

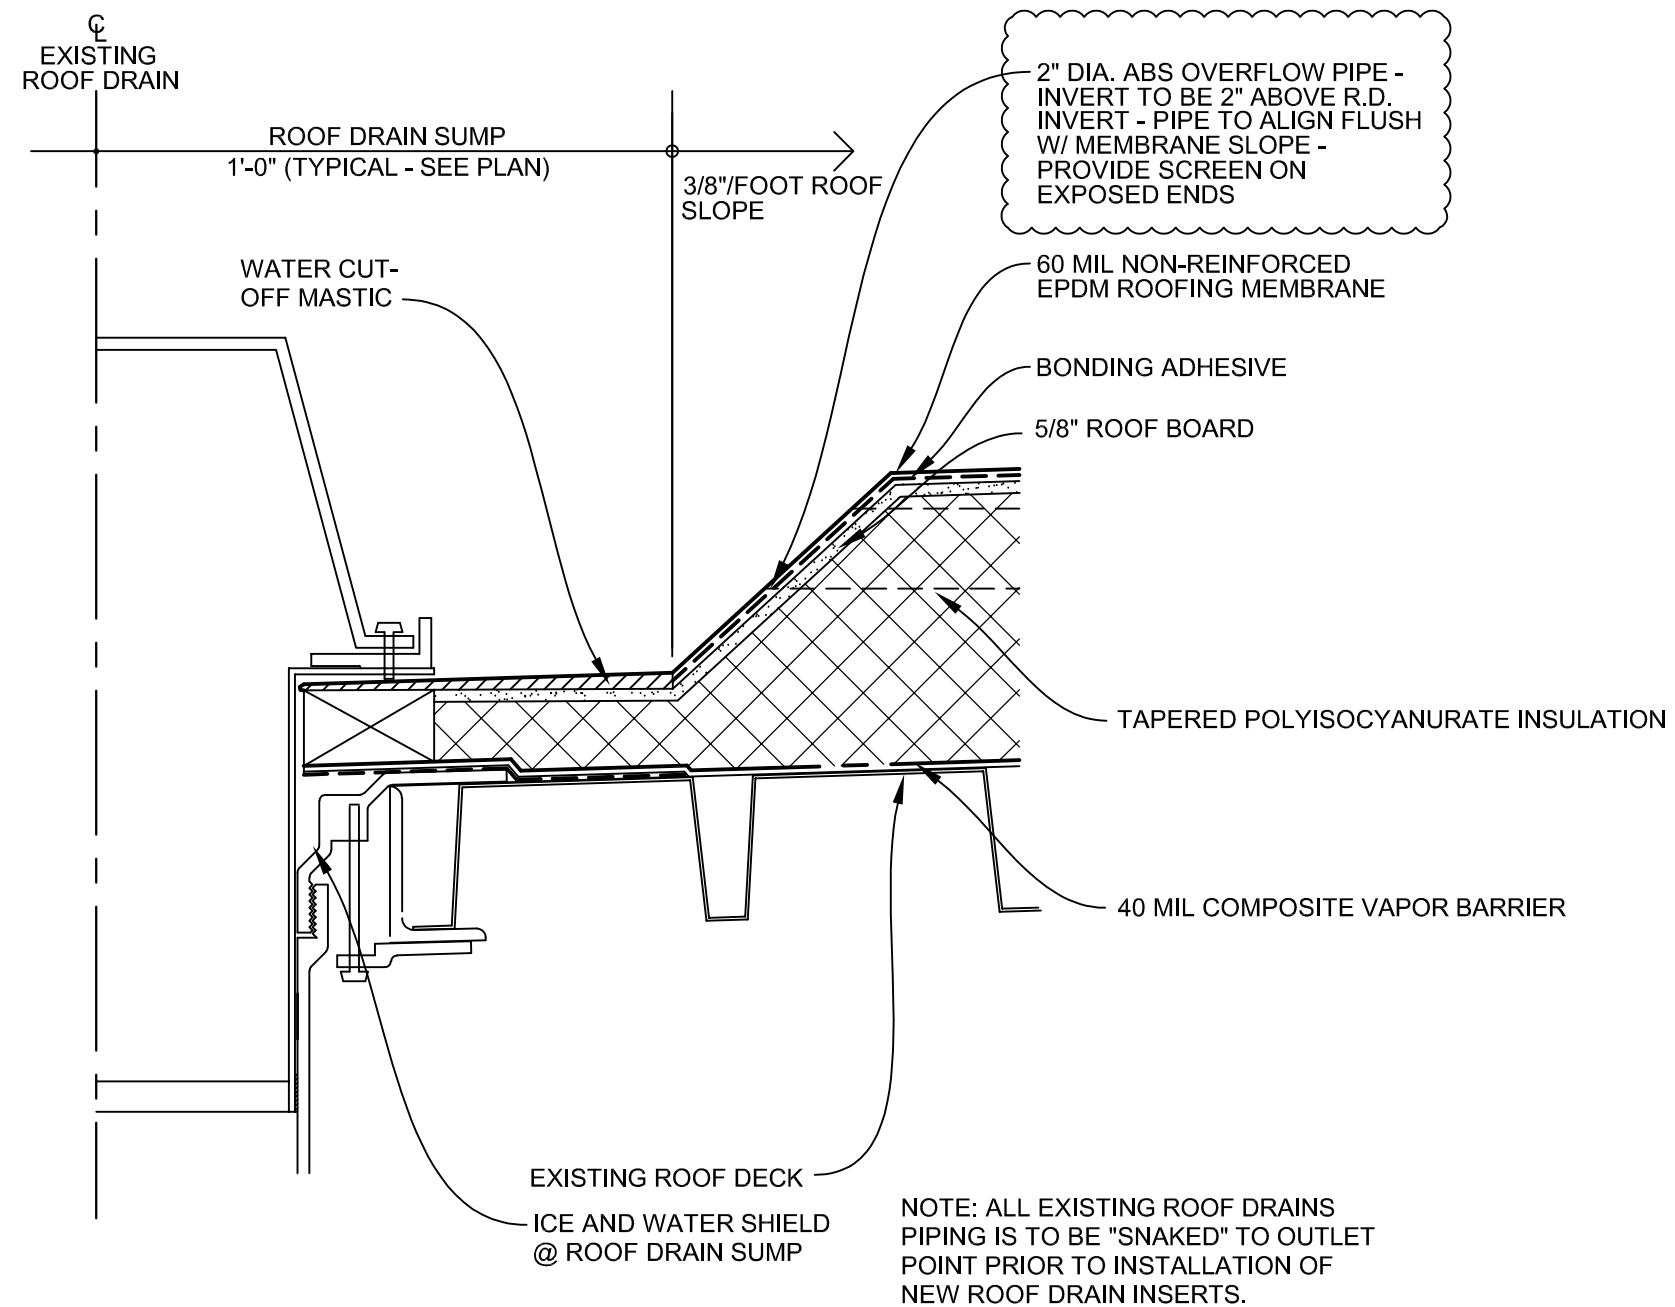

OVERFLOW PIPE REVISION

3"=1'-0"

5/4/23

PROSSER HAMILTON LAB BLDG. ROOF REPLACEMENT