


FILE: B:\0000 - Spokane\015015\000 - R-Sheet\000 - Space R-Sheet\0015_R01.dwg
PLOT DATE: 2/7/2022 9:38 AM ORIGINAL PAPER SIZE: 11" x 17"



BUILDING SQUARE FOOTAGE	
FIRST FLOOR	22,270
SECOND FLOOR	7,896
THIRD FLOOR	16,543
FOURTH FLOOR	13,479
TOTAL	60,188

GROSS SQUARE FEET	
9015	
BLDG. TOTAL:	60,188 S.F.

REVISION DATES	
02-23-2015	10-26-2017
09-02-2015	12-05-2017
04-06-2016	04-14-2021
WSU FILE NO.	9015_R01

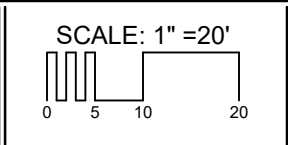

HEALTH EDUCATION & RESEARCH BUILDING

WSU SPOKANE



WASHINGTON STATE
UNIVERSITY

BLDG. NO.
9015
SHEET NO.
R-1

NOTICE TO USERS

THIS REFERENCE FLOOR PLAN HAS BEEN COMPILED FROM VARIOUS SOURCE DOCUMENTS AND METHODS. INTENDED FOR REFERENCE ONLY, ITS ACCURACY OR COMPLETENESS HAS NOT BEEN VERIFIED. INFORMATION IS APPROXIMATE AND THEREFORE SHOULD BE FIELD VERIFIED AS NEEDED.




NOTICE TO USERS

THIS REFERENCE FLOOR PLAN HAS BEEN COMPILED FROM VARIOUS SOURCE DOCUMENTS AND METHODS. INTENDED FOR REFERENCE ONLY, ITS ACCURACY OR COMPLETENESS HAS NOT BEEN VERIFIED. INFORMATION IS APPROXIMATE AND THEREFORE SHOULD BE FIELD VERIFIED AS NEEDED.

THIS REFERENCE FLOOR PLAN HAS BEEN COMPILED FROM VARIOUS SOURCE DOCUMENTS AND METHODS. INTENDED FOR REFERENCE ONLY, ITS ACCURACY OR COMPLETENESS HAS NOT BEEN VERIFIED. INFORMATION IS APPROXIMATE AND THEREFORE SHOULD BE FIELD VERIFIED AS NEEDED.

R-2

FILE: B:\0000 - Spokane\9015\9015\000 - R-Sheet\000 - Space R-Sheet\9015_R03.dwg
PLOT DATE: 2/7/2022 9:42 AM ORIGINAL PAPER SIZE: 11" x 17"

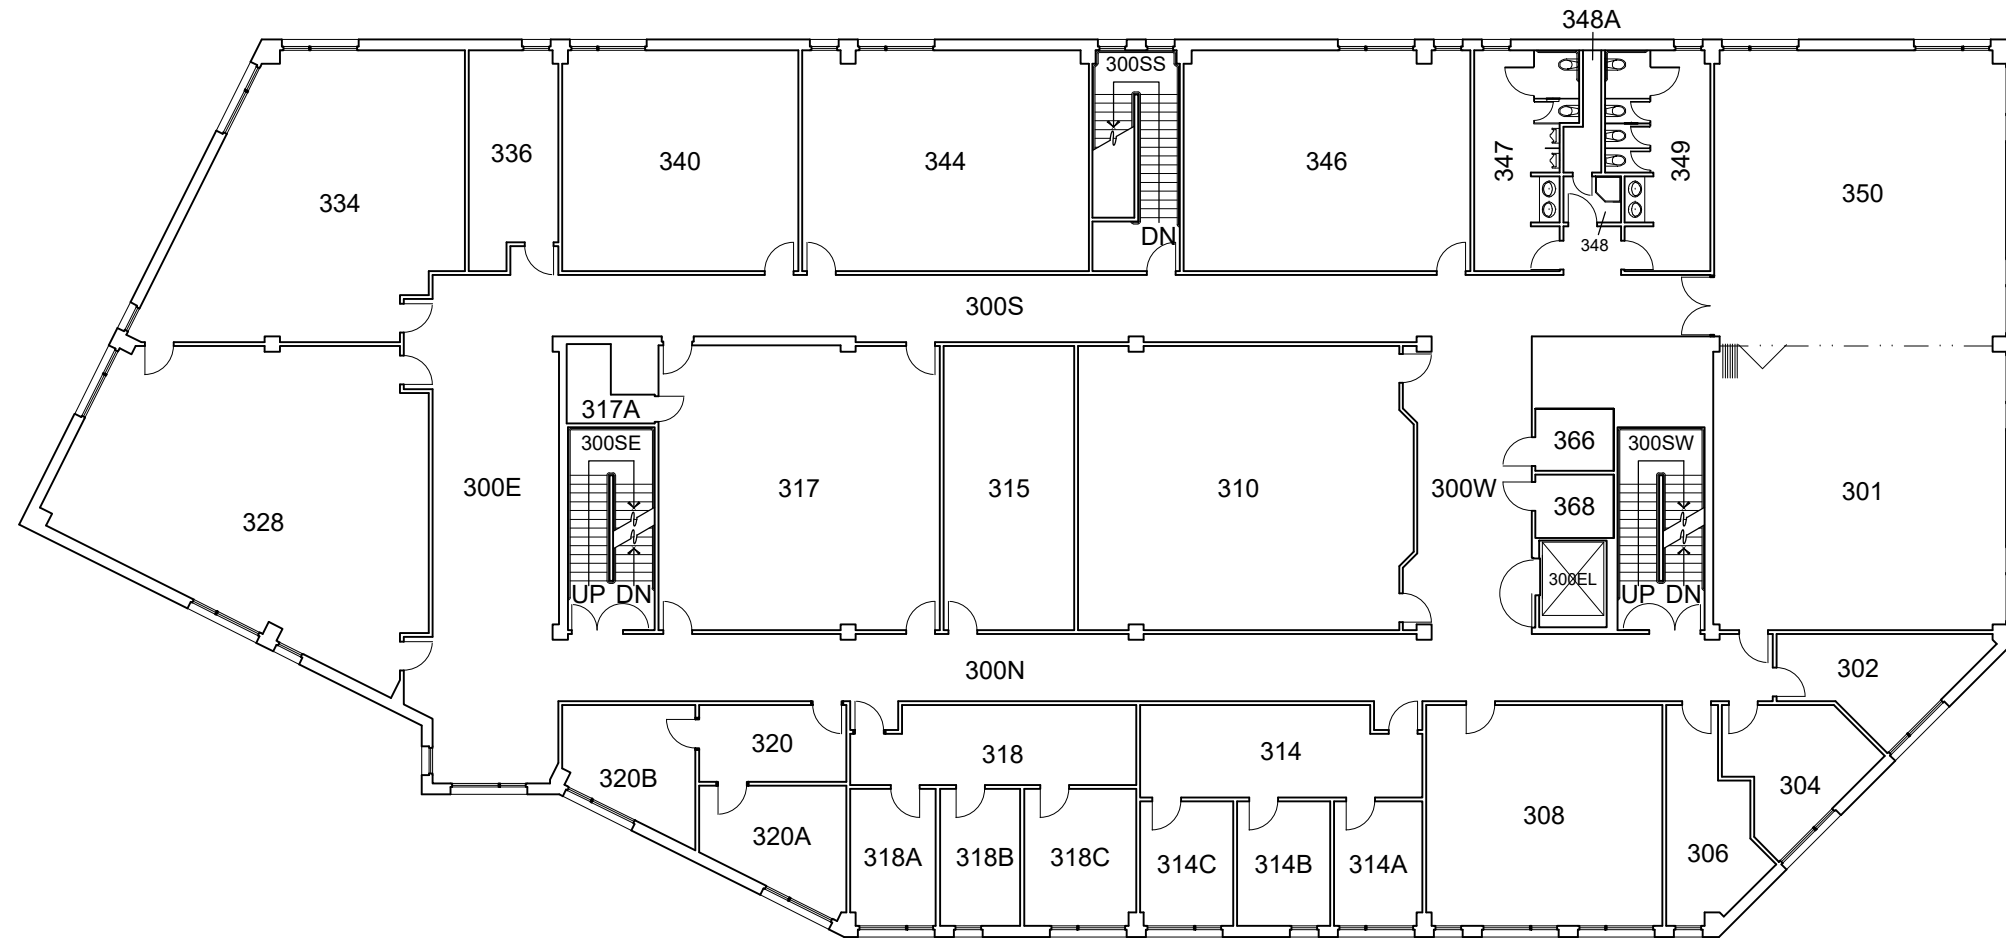

THIRD FLOOR PLAN

NOTICE TO USERS

THIS REFERENCE FLOOR PLAN HAS BEEN COMPILED FROM VARIOUS SOURCE DOCUMENTS AND METHODS. INTENDED FOR REFERENCE ONLY, ITS ACCURACY OR COMPLETENESS HAS NOT BEEN VERIFIED. INFORMATION IS APPROXIMATE AND THEREFORE SHOULD BE FIELD VERIFIED AS NEEDED.

GROSS SQUARE FEET		REVISION DATES		SCALE: 1" = 20'	HEALTH EDUCATION & RESEARCH BUILDING WSU SPOKANE	 NORTH	 WASHINGTON STATE UNIVERSITY	BLDG. NO.	
16,543		09-24-2001	02-23-2015					9015	
BLDG. TOTAL: 60,188 S.F.		05-18-2009	05-26-2016	SHEET NO.					
		03-21-2013	10-26-2017	R-3					
WSU FILE NO. 9015_R03									

