


16August2021\_Highlighted areas are BSL-2 ; Non-highlighted areas are BSL-1

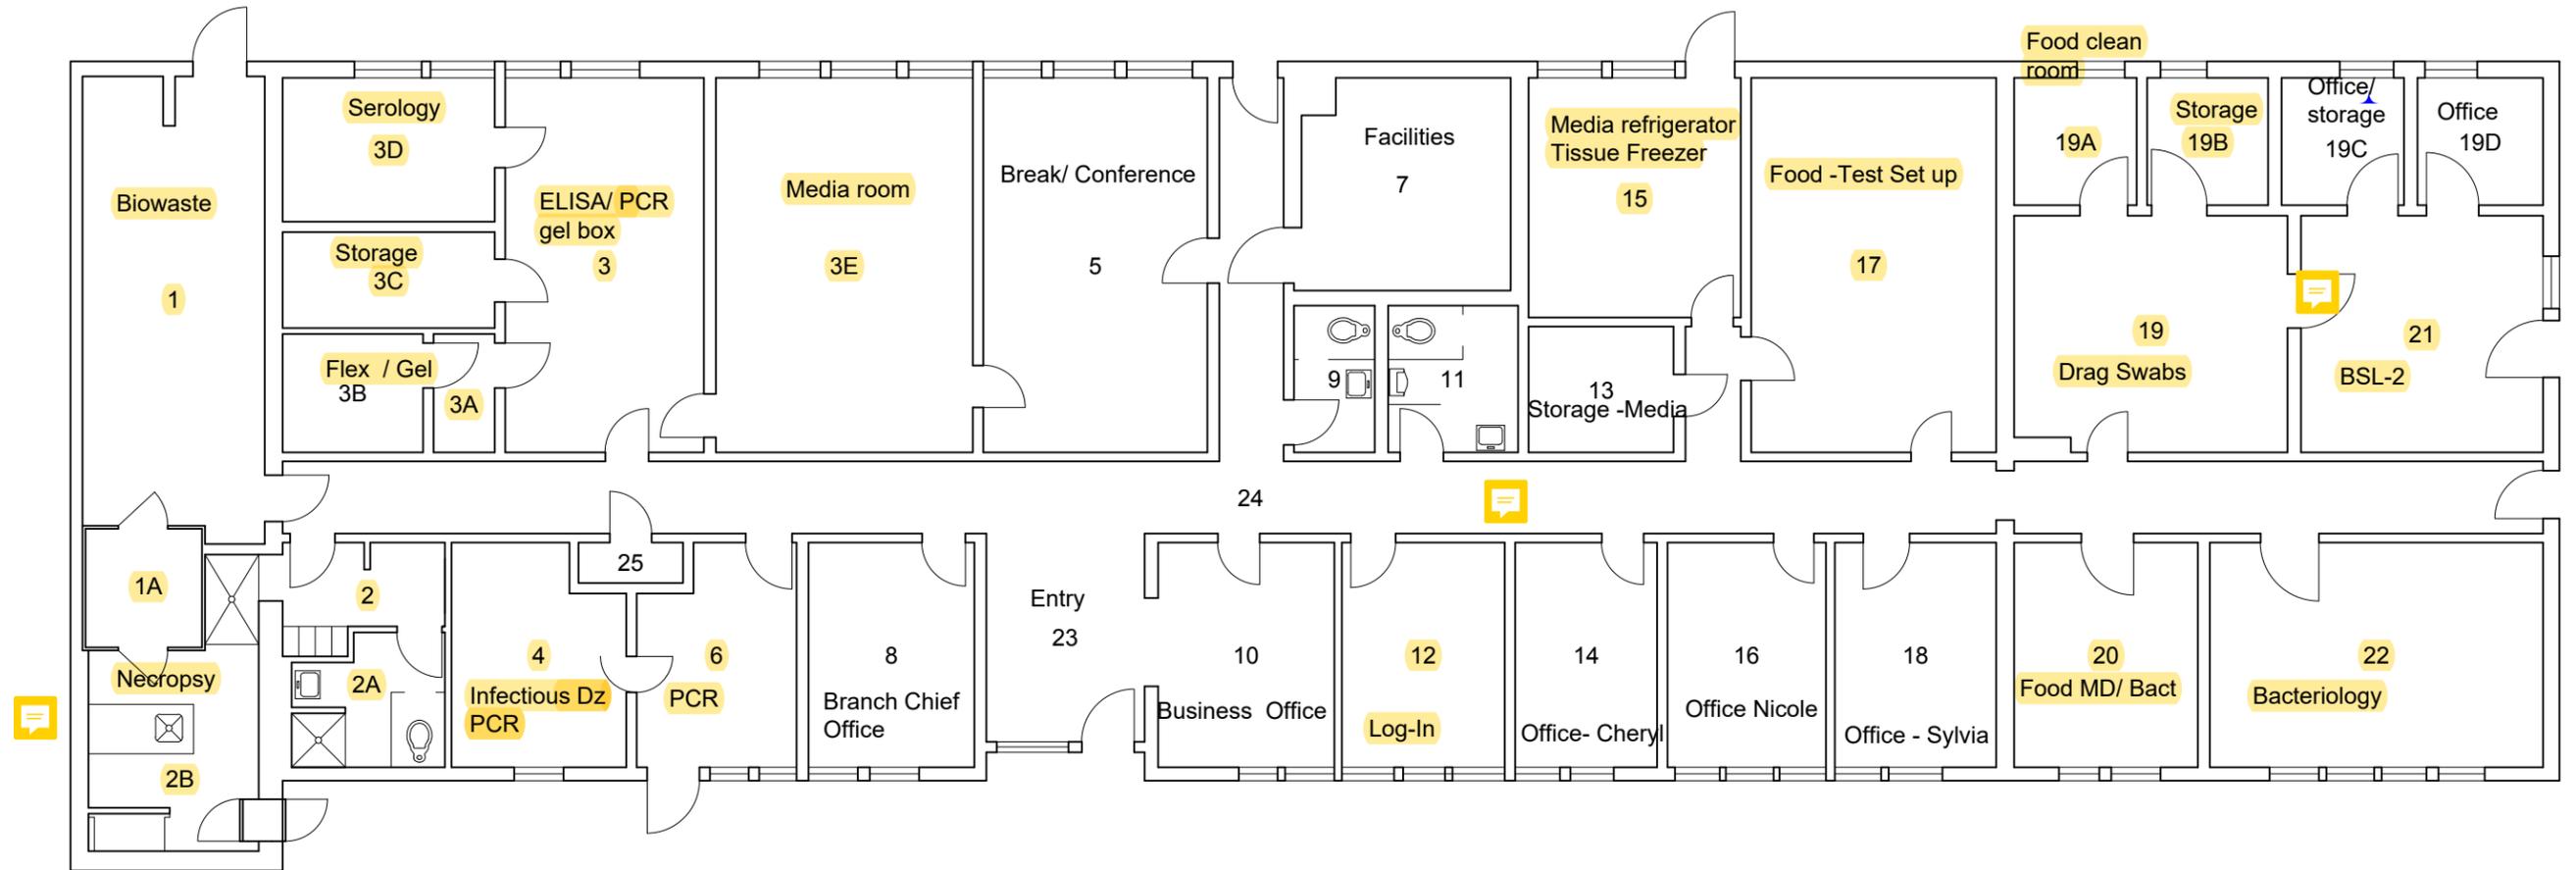


FLOOR PLAN

AVIAN HEALTH LAB  
PUYALLUP



GROSS SQUARE FEET  
**5,620**  
BLDG. TOTAL: 5,620 S.F.

REVISION DATES	
07-03-2000	02-18-2013
05-27-2010	06-05-2014
01-07-2013	
WSU FILE NO.	1106_R01

 

BLDG. NO.  
**1106**  
SHEET NO.  
**R-1**