

FIRST FLOOR PLAN

HALL ROTUNDA

GROSS SQUARE FEET

**27,054**


BLDG. TOTAL: 38,958 S.F.

REVISION DATES

01-13-1987	04-10-2000
08-12-1997	03-24-2008
04-10-2000	01-25-2010

WSU FILE NO. 0080\_R02

SCALE: 1" = 30'

 

NORTH




BLDG. NO.

**80**

SHEET NO.

**R-2**

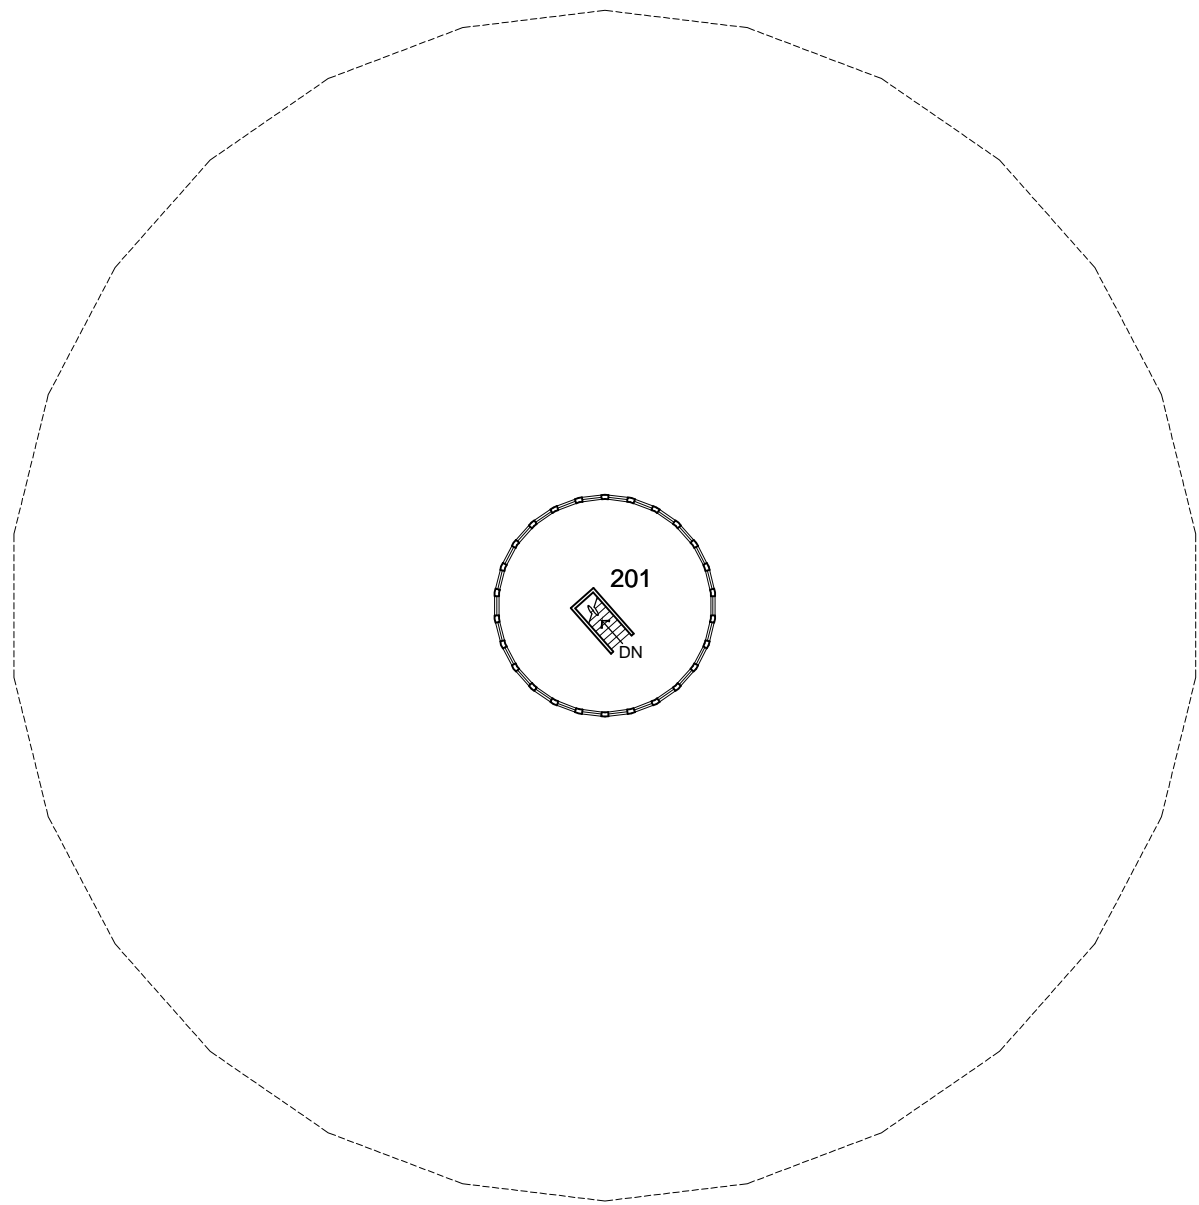

MECHANICAL PENTHOUSE FLOOR PLAN

<p>GROSS SQUARE FEET <b>935</b></p> <p>BLDG. TOTAL: 38,958 S.F.</p>	<p>REVISION DATES</p> <table border="1"> <tr> <td>06-11-1986</td> <td></td> </tr> <tr> <td>01-25-2010</td> <td></td> </tr> </table> <p>WSU FILE NO. 0080_R03</p>	06-11-1986		01-25-2010		<p>SCALE: 1" = 30'</p>	<p><b>HALL ROTUNDA</b></p>	<p>NORTH</p>	<p><b>WASHINGTON STATE UNIVERSITY</b></p>	<p>BLDG. NO. <b>80</b></p> <p>SHEET NO. <b>R-3</b></p>
06-11-1986										
01-25-2010										