

**ELECTRICAL / MECHANICAL ENGINEERING BUILDING  
78A R-2**

BUILDING SQUARE FOOTAGE	
BASEMENT	1,768
GROUND FLOOR	21,952
FIRST FLOOR	21,952
SECOND FLOOR	21,952
THIRD FLOOR	21,952
MECH PENTHOUSE	282
UPPER MECH	146
<b>TOTAL</b>	<b>90,023</b>




**BASEMENT FLOOR PLAN**


**NOTICE TO USERS**  
THIS REFERENCE FLOOR PLAN HAS BEEN COMPILED FROM VARIOUS SOURCE DOCUMENTS AND METHODS. INTENDED FOR REFERENCE ONLY, ITS ACCURACY OR COMPLETENESS HAS NOT BEEN VERIFIED. INFORMATION IS APPROXIMATE AND THEREFORE SHOULD BE FIELD VERIFIED AS NEEDED.

GROSS SQUARE FEET  
**1,768**  
BLDG. TOTAL: 90,023 S.F.

REVISION DATES	
02-10-1983	04-09-1999
07-13-1993	04-30-2013
07-03-1997	05-08-2017
WSU FILE NO.	0056_R01

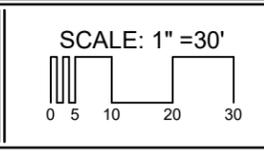

**DANA HALL**

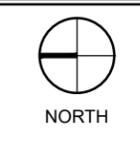


**WASHINGTON STATE  
UNIVERSITY**

BLDG. NO.  
**56**  
SHEET NO.  
**R-1**



FILE: \\f:\e\07\space management\BuildingP\_Sheets\001\_Work in Progress\0056\_Dana-2171-2008\0056\_R03.dwg  
 PLOT DATE: 7/28/2023 10:24 AM ORIGINAL PAPER SIZE: 11" x 17"

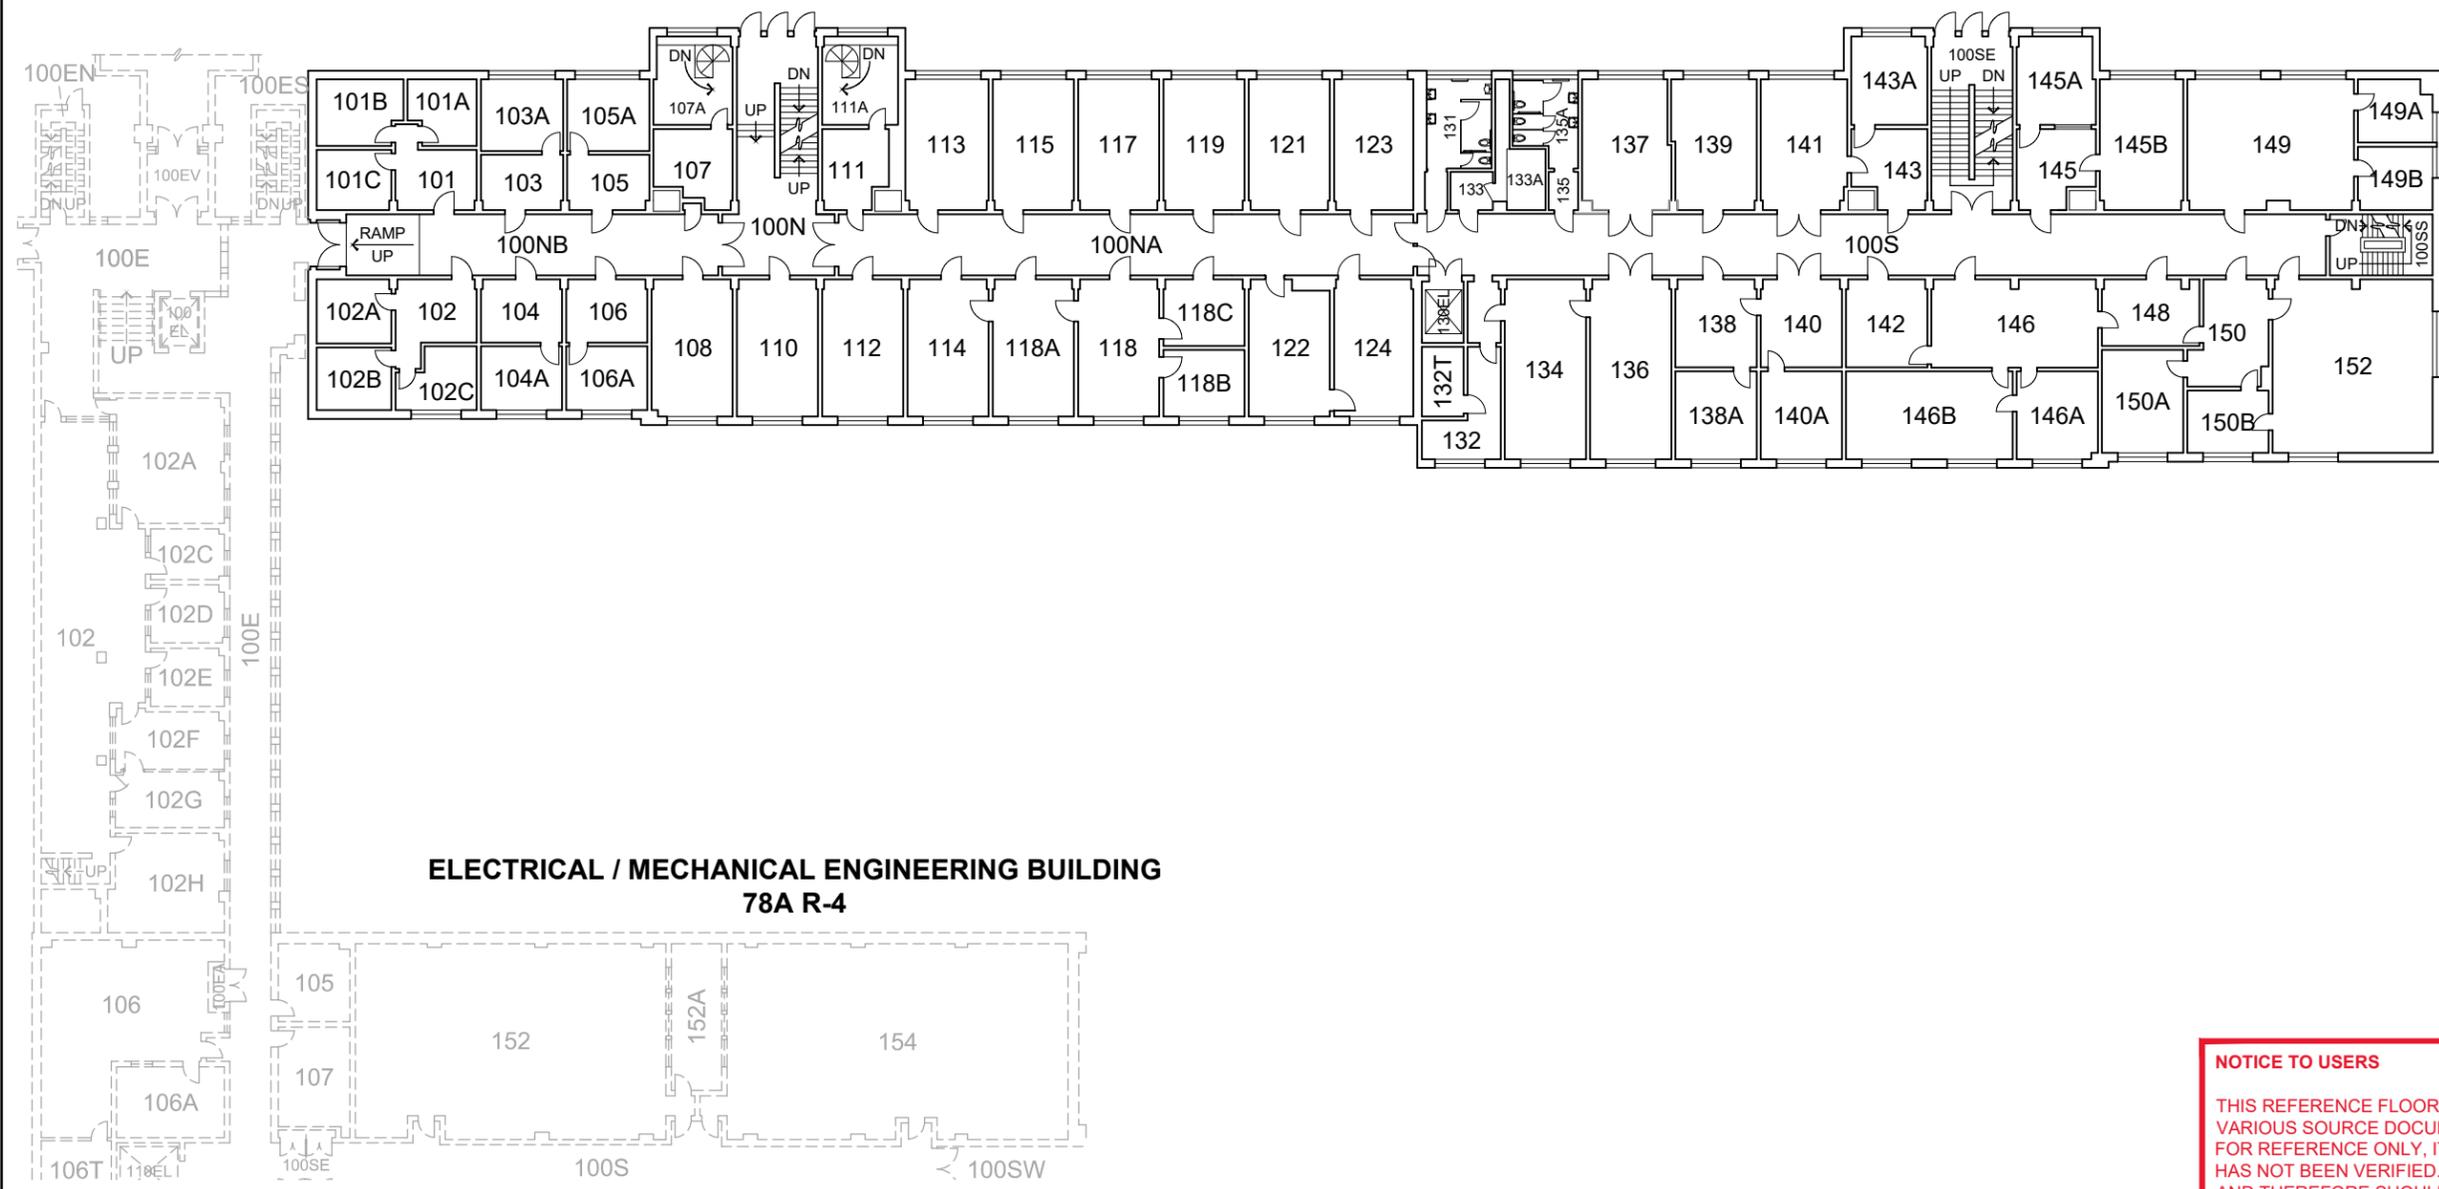


**ELECTRICAL / MECHANICAL ENGINEERING BUILDING  
78A R-4**

**FIRST FLOOR PLAN**


**NOTICE TO USERS**  
 THIS REFERENCE FLOOR PLAN HAS BEEN COMPILED FROM VARIOUS SOURCE DOCUMENTS AND METHODS. INTENDED FOR REFERENCE ONLY, ITS ACCURACY OR COMPLETENESS HAS NOT BEEN VERIFIED. INFORMATION IS APPROXIMATE AND THEREFORE SHOULD BE FIELD VERIFIED AS NEEDED.

GROSS SQUARE FEET  
**21,952**  
 BLDG. TOTAL: 90,023 S.F.

REVISION DATES	
03-24-1998	04-30-2013
04-09-1999	05-08-2017
12-21-1999	05-30-2018
WSU FILE NO.	0056_R03

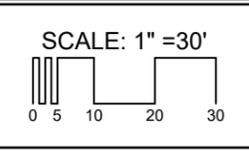


**DANA HALL**

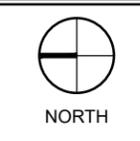

BLDG. NO.  
**56**  
 SHEET NO.  
**R-3**

FILE: \\fso07\space\_management\Building\B\_Sheets\001\_Work in Progress\0056\_Dana-2171-2008\0056\_R04.dwg  
 PLOT DATE: 7/28/2023 10:27 AM ORIGINAL PAPER SIZE: 11" x 17"

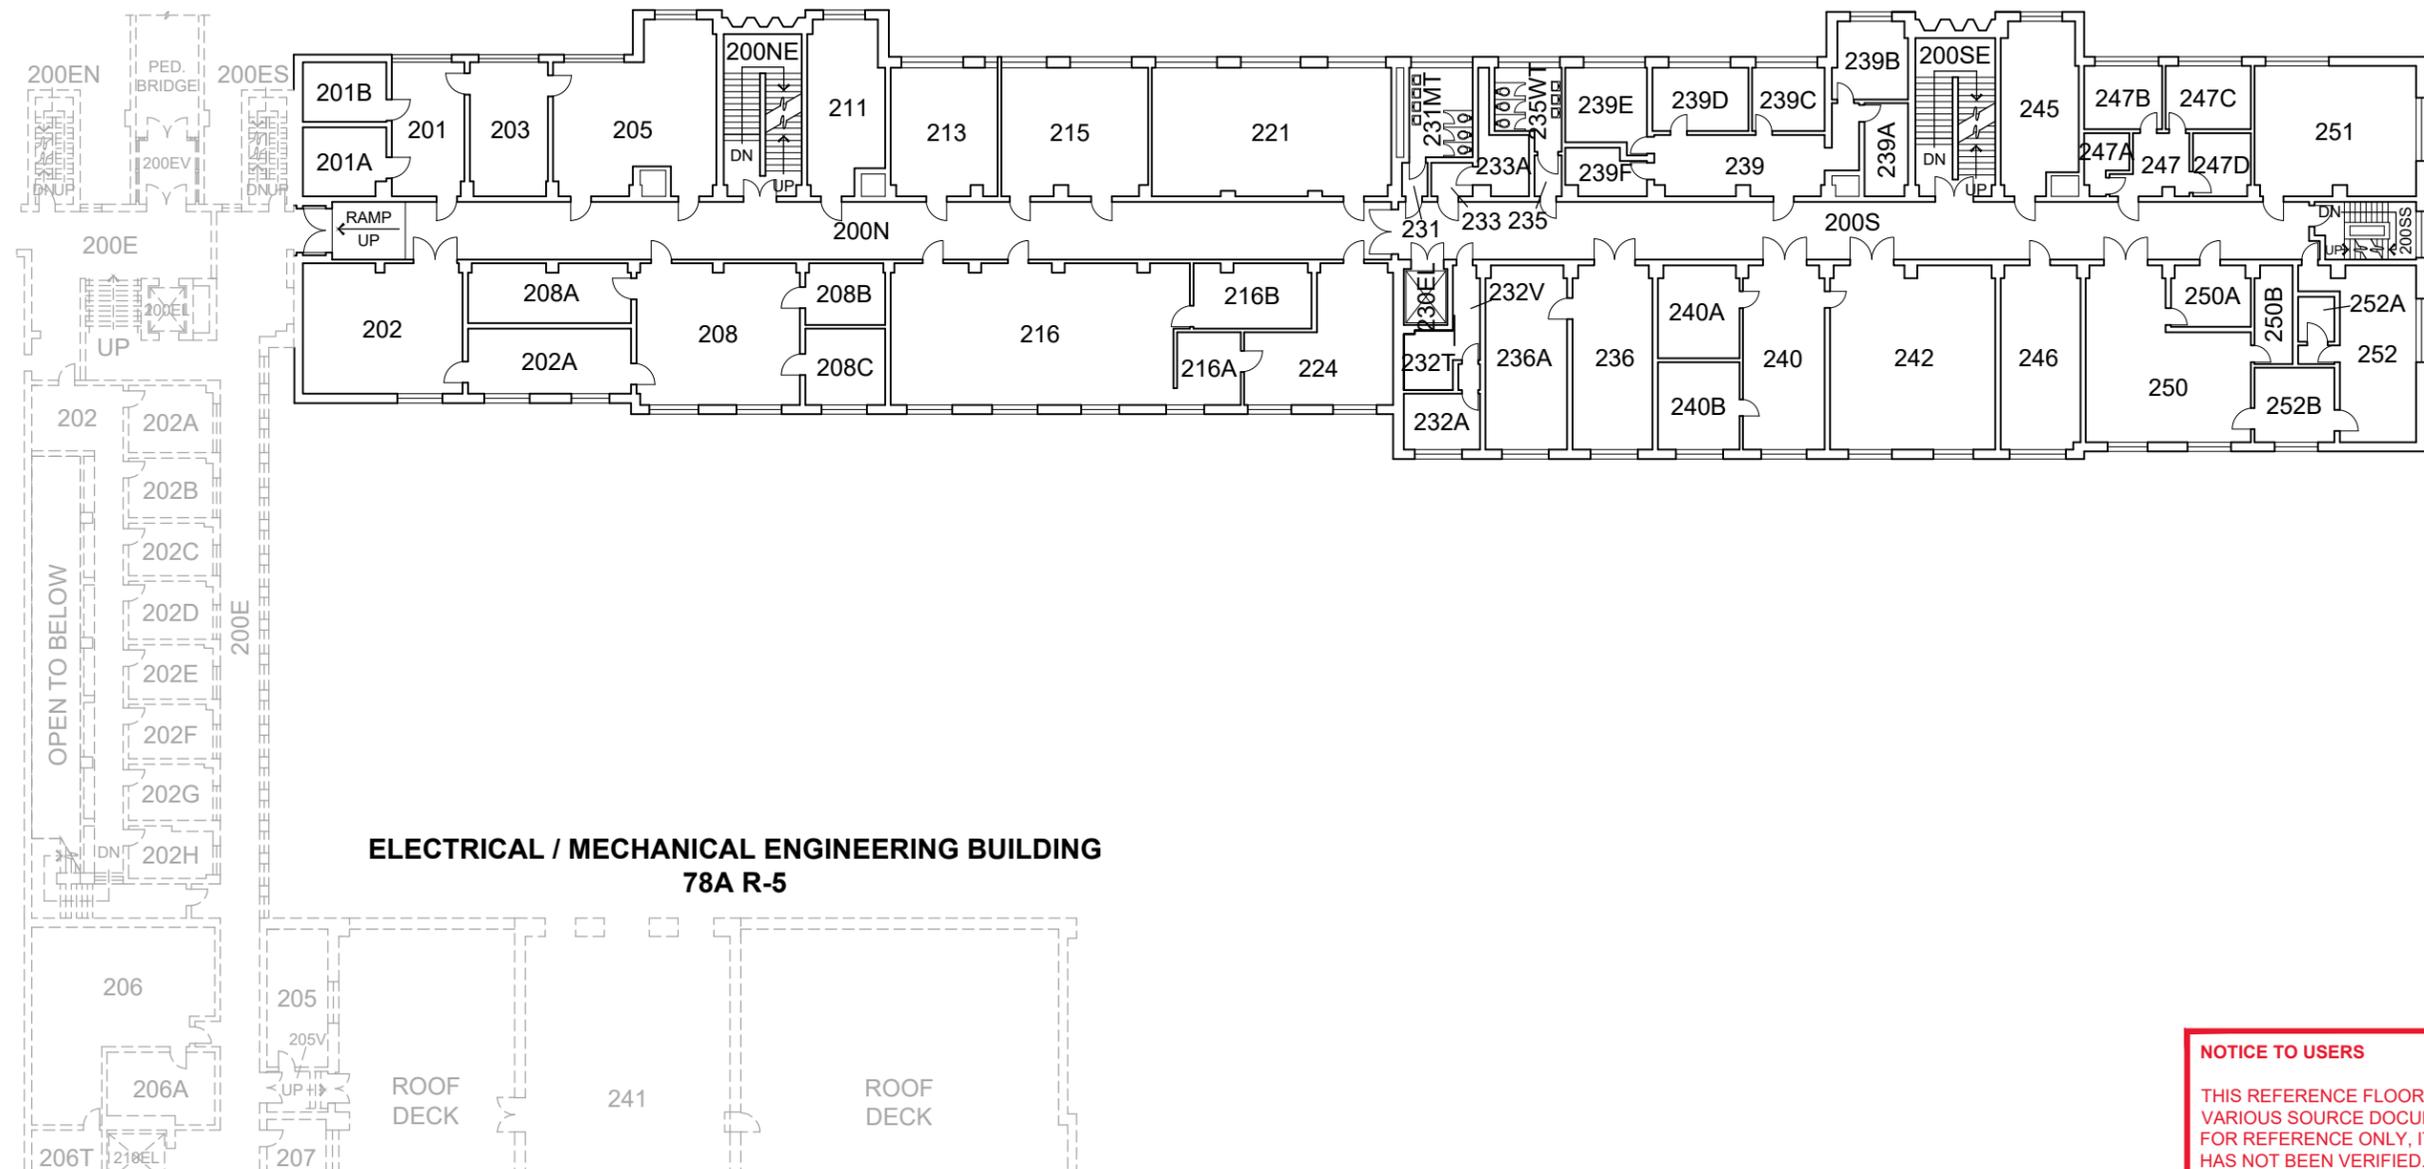


**ELECTRICAL / MECHANICAL ENGINEERING BUILDING  
78A R-5**

**SECOND FLOOR PLAN**

**NOTICE TO USERS**  
 THIS REFERENCE FLOOR PLAN HAS BEEN COMPILED FROM VARIOUS SOURCE DOCUMENTS AND METHODS. INTENDED FOR REFERENCE ONLY, ITS ACCURACY OR COMPLETENESS HAS NOT BEEN VERIFIED. INFORMATION IS APPROXIMATE AND THEREFORE SHOULD BE FIELD VERIFIED AS NEEDED.

GROSS SQUARE FEET  
**21,952**  
 BLDG. TOTAL: 90,023 S.F.

REVISION DATES	
03-19-1987	04-09-1999
07-15-1993	04-30-2013
07-07-1997	05-08-2017
WSU FILE NO.	0056_R04

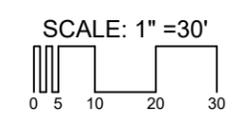


**DANA HALL**



BLDG. NO.  
**56**  
 SHEET NO.  
**R-4**

FILE: \\fs01\07\space\_management\Bldg\B\_Sheets\001\_Work in Progress\0056 Dana -271-2008\0056\_R05.dwg  
 PLOT DATE: 7/28/2023 10:48 AM ORIGINAL PAPER SIZE: 11" x 17"

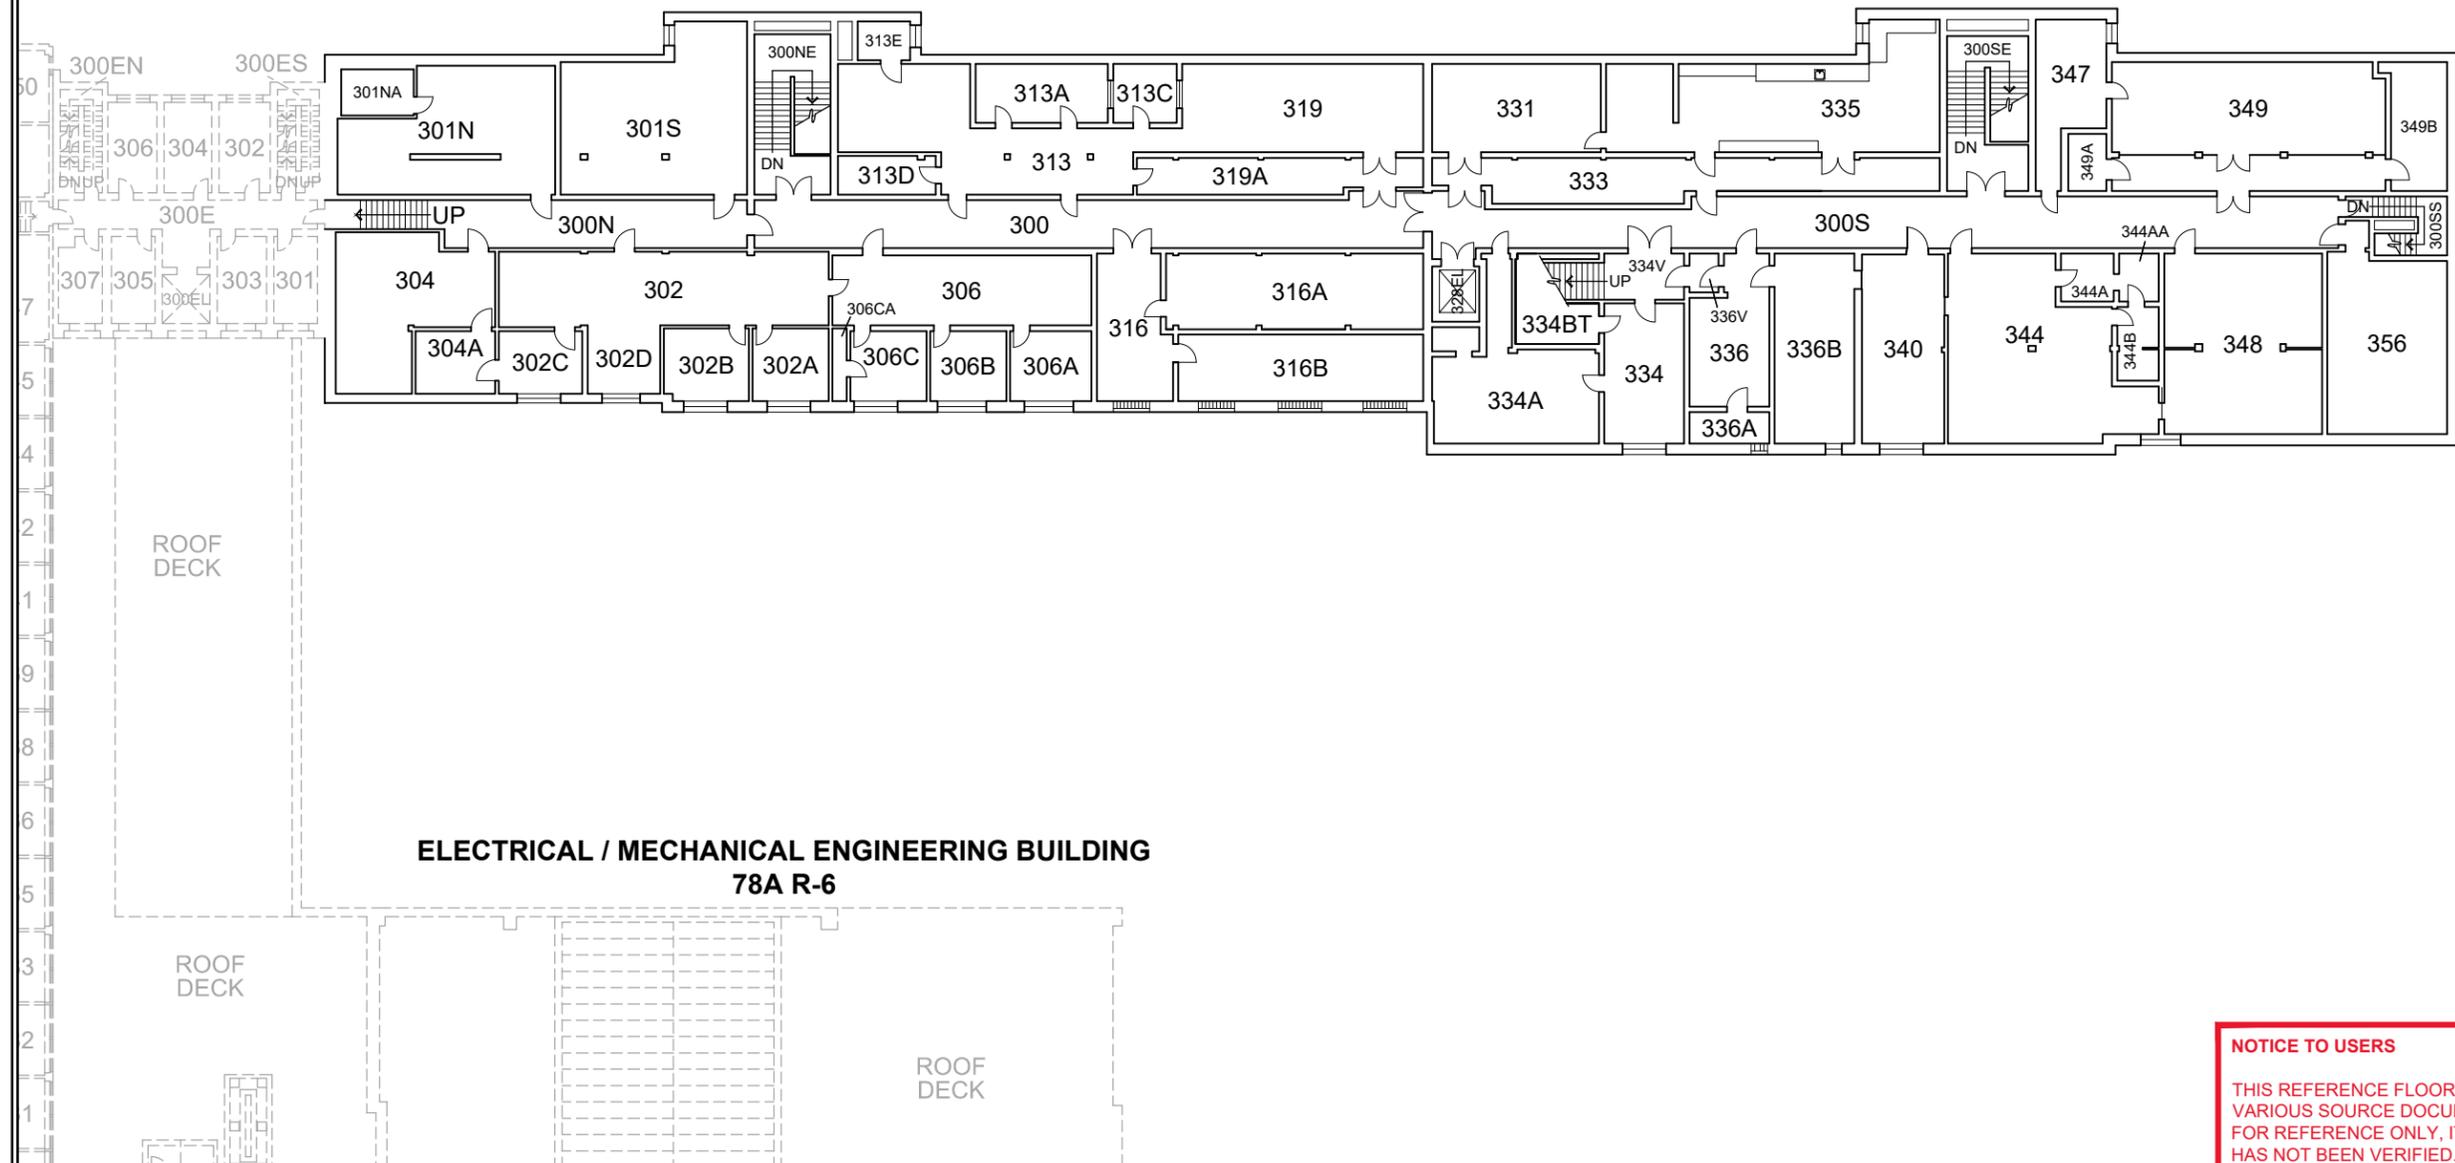


THIRD FLOOR PLAN

**NOTICE TO USERS**  
 THIS REFERENCE FLOOR PLAN HAS BEEN COMPILED FROM VARIOUS SOURCE DOCUMENTS AND METHODS. INTENDED FOR REFERENCE ONLY, ITS ACCURACY OR COMPLETENESS HAS NOT BEEN VERIFIED. INFORMATION IS APPROXIMATE AND THEREFORE SHOULD BE FIELD VERIFIED AS NEEDED.

GROSS SQUARE FEET  
**21,952**  
 BLDG. TOTAL: 90,023 S.F.

REVISION DATES	
04-12-1999	04-30-2013
01-29-2002	05-08-2017
02-04-2009	07-28-2023
WSU FILE NO.	0056_R05

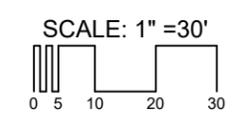


**DANA HALL**



**WASHINGTON STATE UNIVERSITY**

BLDG. NO.  
**56**  
 SHEET NO.  
**R-5**

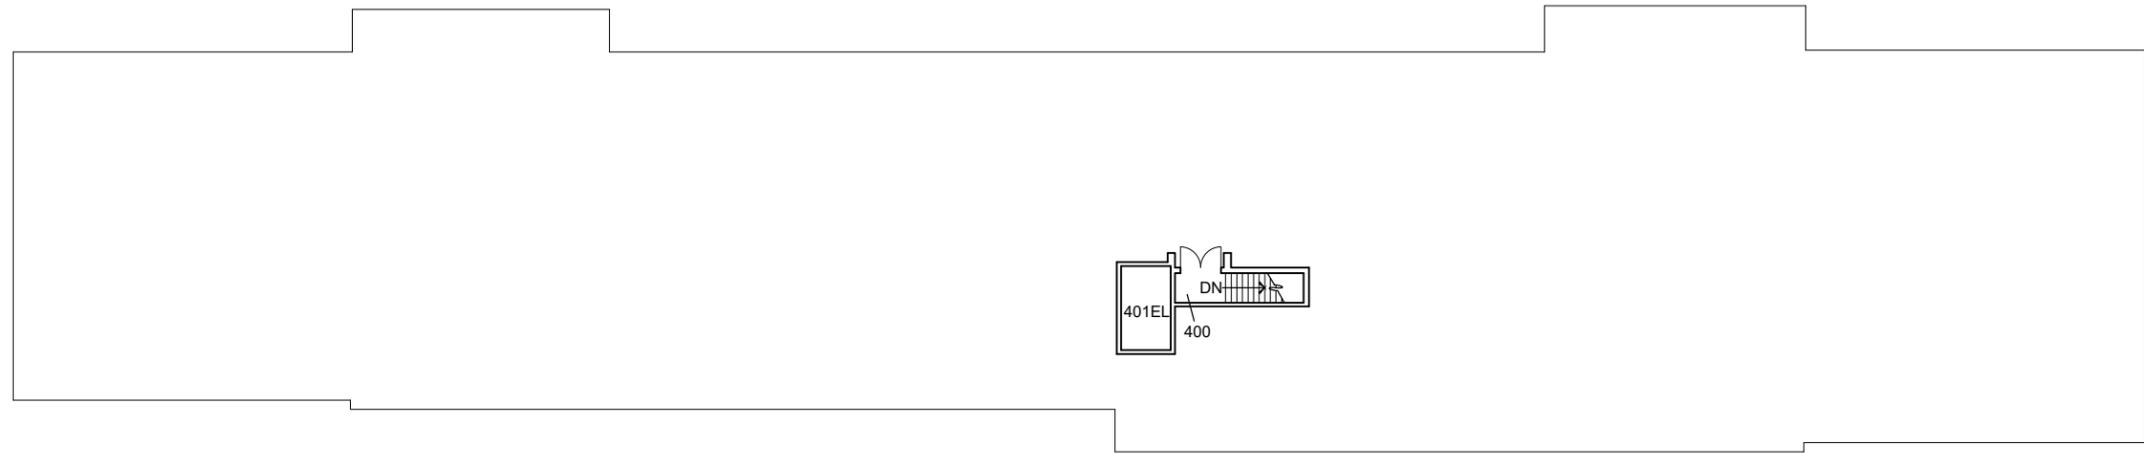

**NOTICE TO USERS**

THIS REFERENCE FLOOR PLAN HAS BEEN COMPILED FROM VARIOUS SOURCE DOCUMENTS AND METHODS. INTENDED FOR REFERENCE ONLY, ITS ACCURACY OR COMPLETENESS HAS NOT BEEN VERIFIED. INFORMATION IS APPROXIMATE AND THEREFORE SHOULD BE FIELD VERIFIED AS NEEDED.

**MECHANICAL PENTHOUSE FLOOR PLAN**

GROSS SQUARE FEET

**282**

BLDG. TOTAL: 90,023 S.F.

REVISION DATES

04-30-2013	07-28-2023
------------	------------

07-16-2013	
------------	--

05-08-2017	
------------	--

WSU FILE NO. 0056\_R06

SCALE: 1" = 30'



**DANA HALL**



NORTH



**WASHINGTON STATE**  
UNIVERSITY


BLDG. NO.

**56**

SHEET NO.

**R-6**

FILE: \\fs1\07\space\_management\Building\B\_Sheets\001\_Work in Progress\0056 Dana-271-2008\0056\_R07.dwg  
PLOT DATE: 7/28/2023 10:34 AM ORIGINAL PAPER SIZE: 11" x 17"

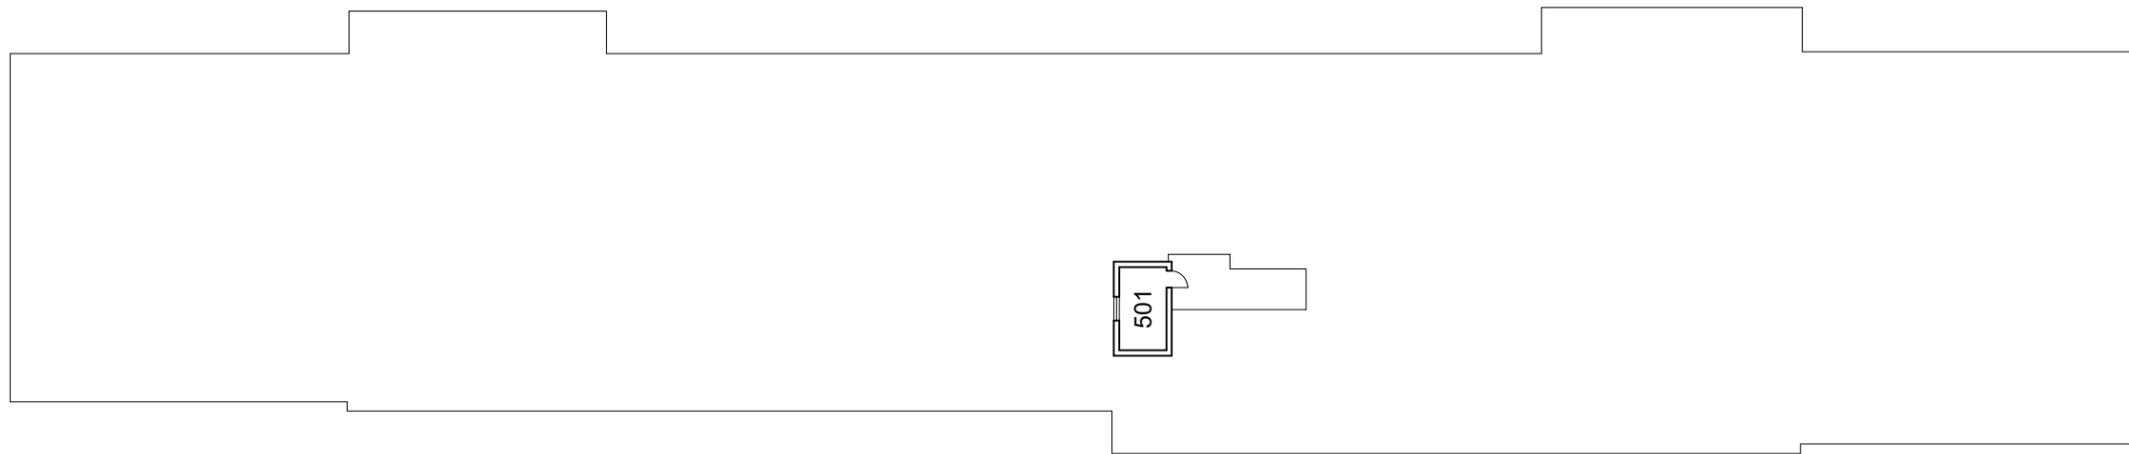

**NOTICE TO USERS**  
THIS REFERENCE FLOOR PLAN HAS BEEN COMPILED FROM VARIOUS SOURCE DOCUMENTS AND METHODS. INTENDED FOR REFERENCE ONLY, ITS ACCURACY OR COMPLETENESS HAS NOT BEEN VERIFIED. INFORMATION IS APPROXIMATE AND THEREFORE SHOULD BE FIELD VERIFIED AS NEEDED.

**UPPER MECHANICAL PENTHOUSE FLOOR PLAN**

GROSS SQUARE FEET <b>146</b>		REVISION DATES		SCALE: 1" = 30' 	<b>DANA HALL</b>			<b>WASHINGTON STATE UNIVERSITY</b>	BLDG. NO.
BLDG. TOTAL: 90,023 S.F.		WSU FILE NO. 0056_R07							<b>56</b>
									SHEET NO. <b>R-7</b>