


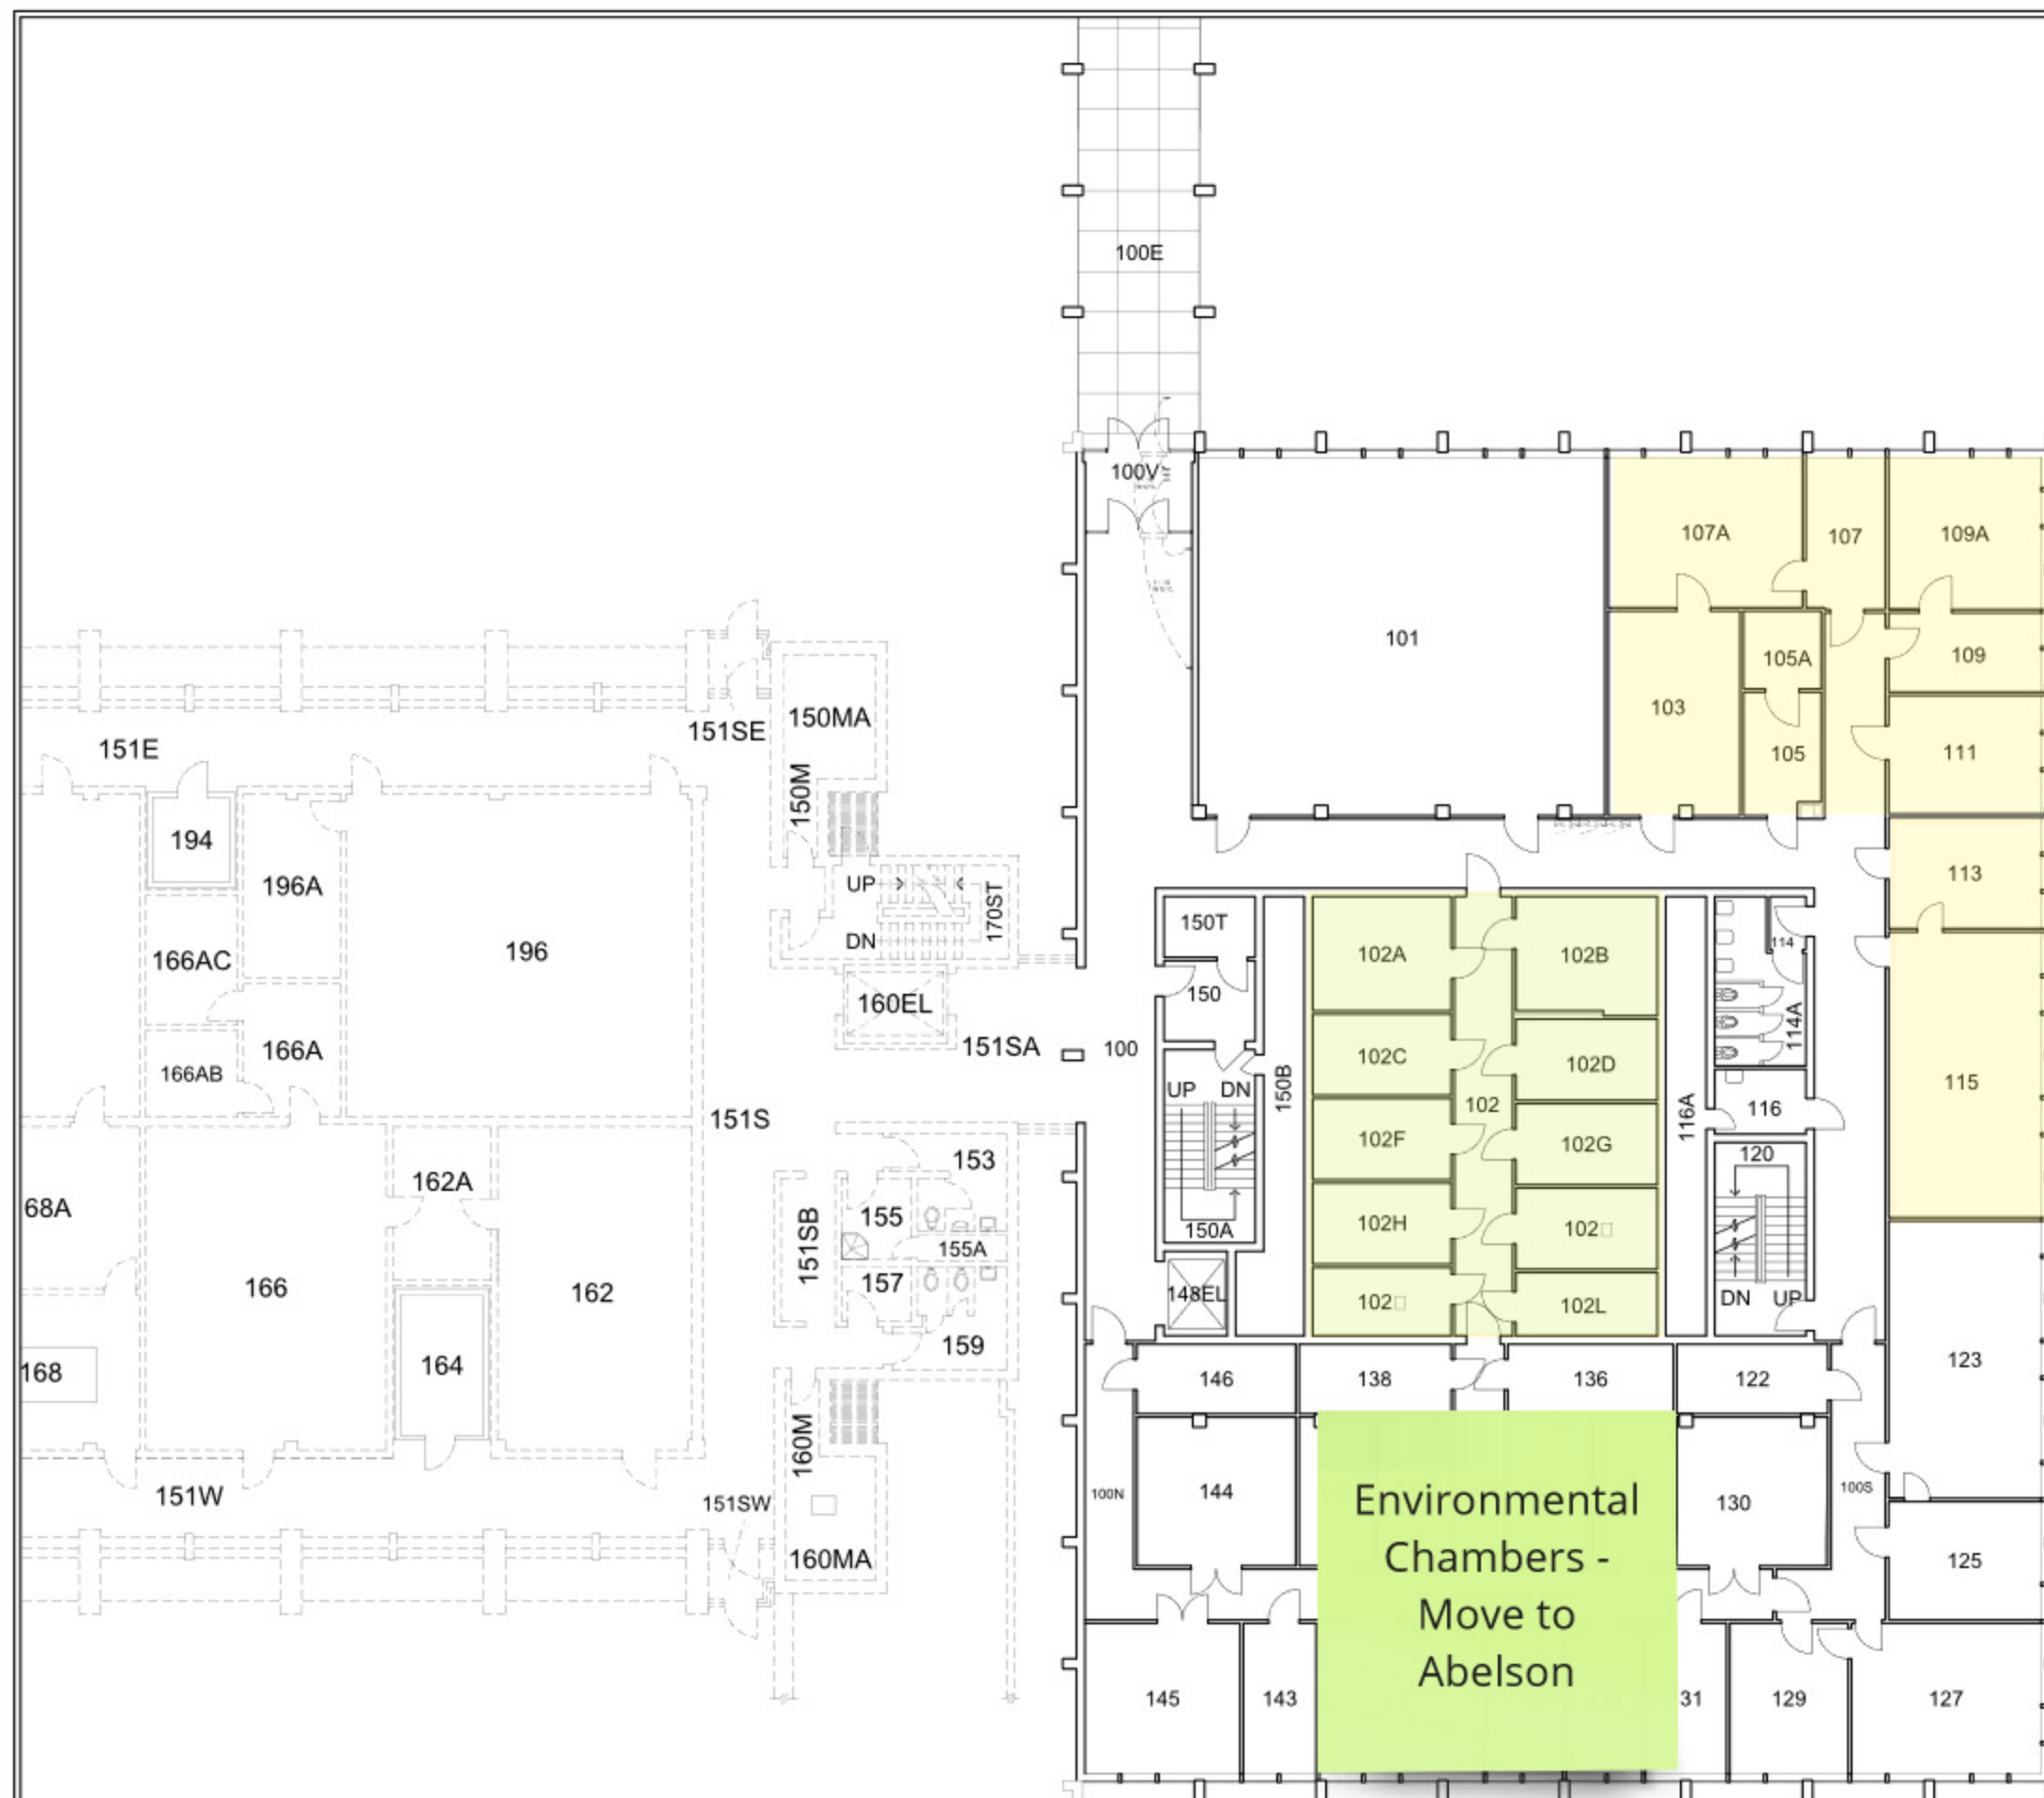

Faculty
Research -
Move to
Abelson

Environmental
Chambers -
Move to
Abelson

FIRST FLOOR PLAN

HEALD HALL



GROSS SQUARE FEET

13,657

BLDG. TOTAL: 86,262 S.F.

REVISION DATES

12-01-1995 06-14-2007


05-27-1997 12-14-2007

04-27-1999

WSU FILE NO. 0082_R03

SCALE: 1" = 20'



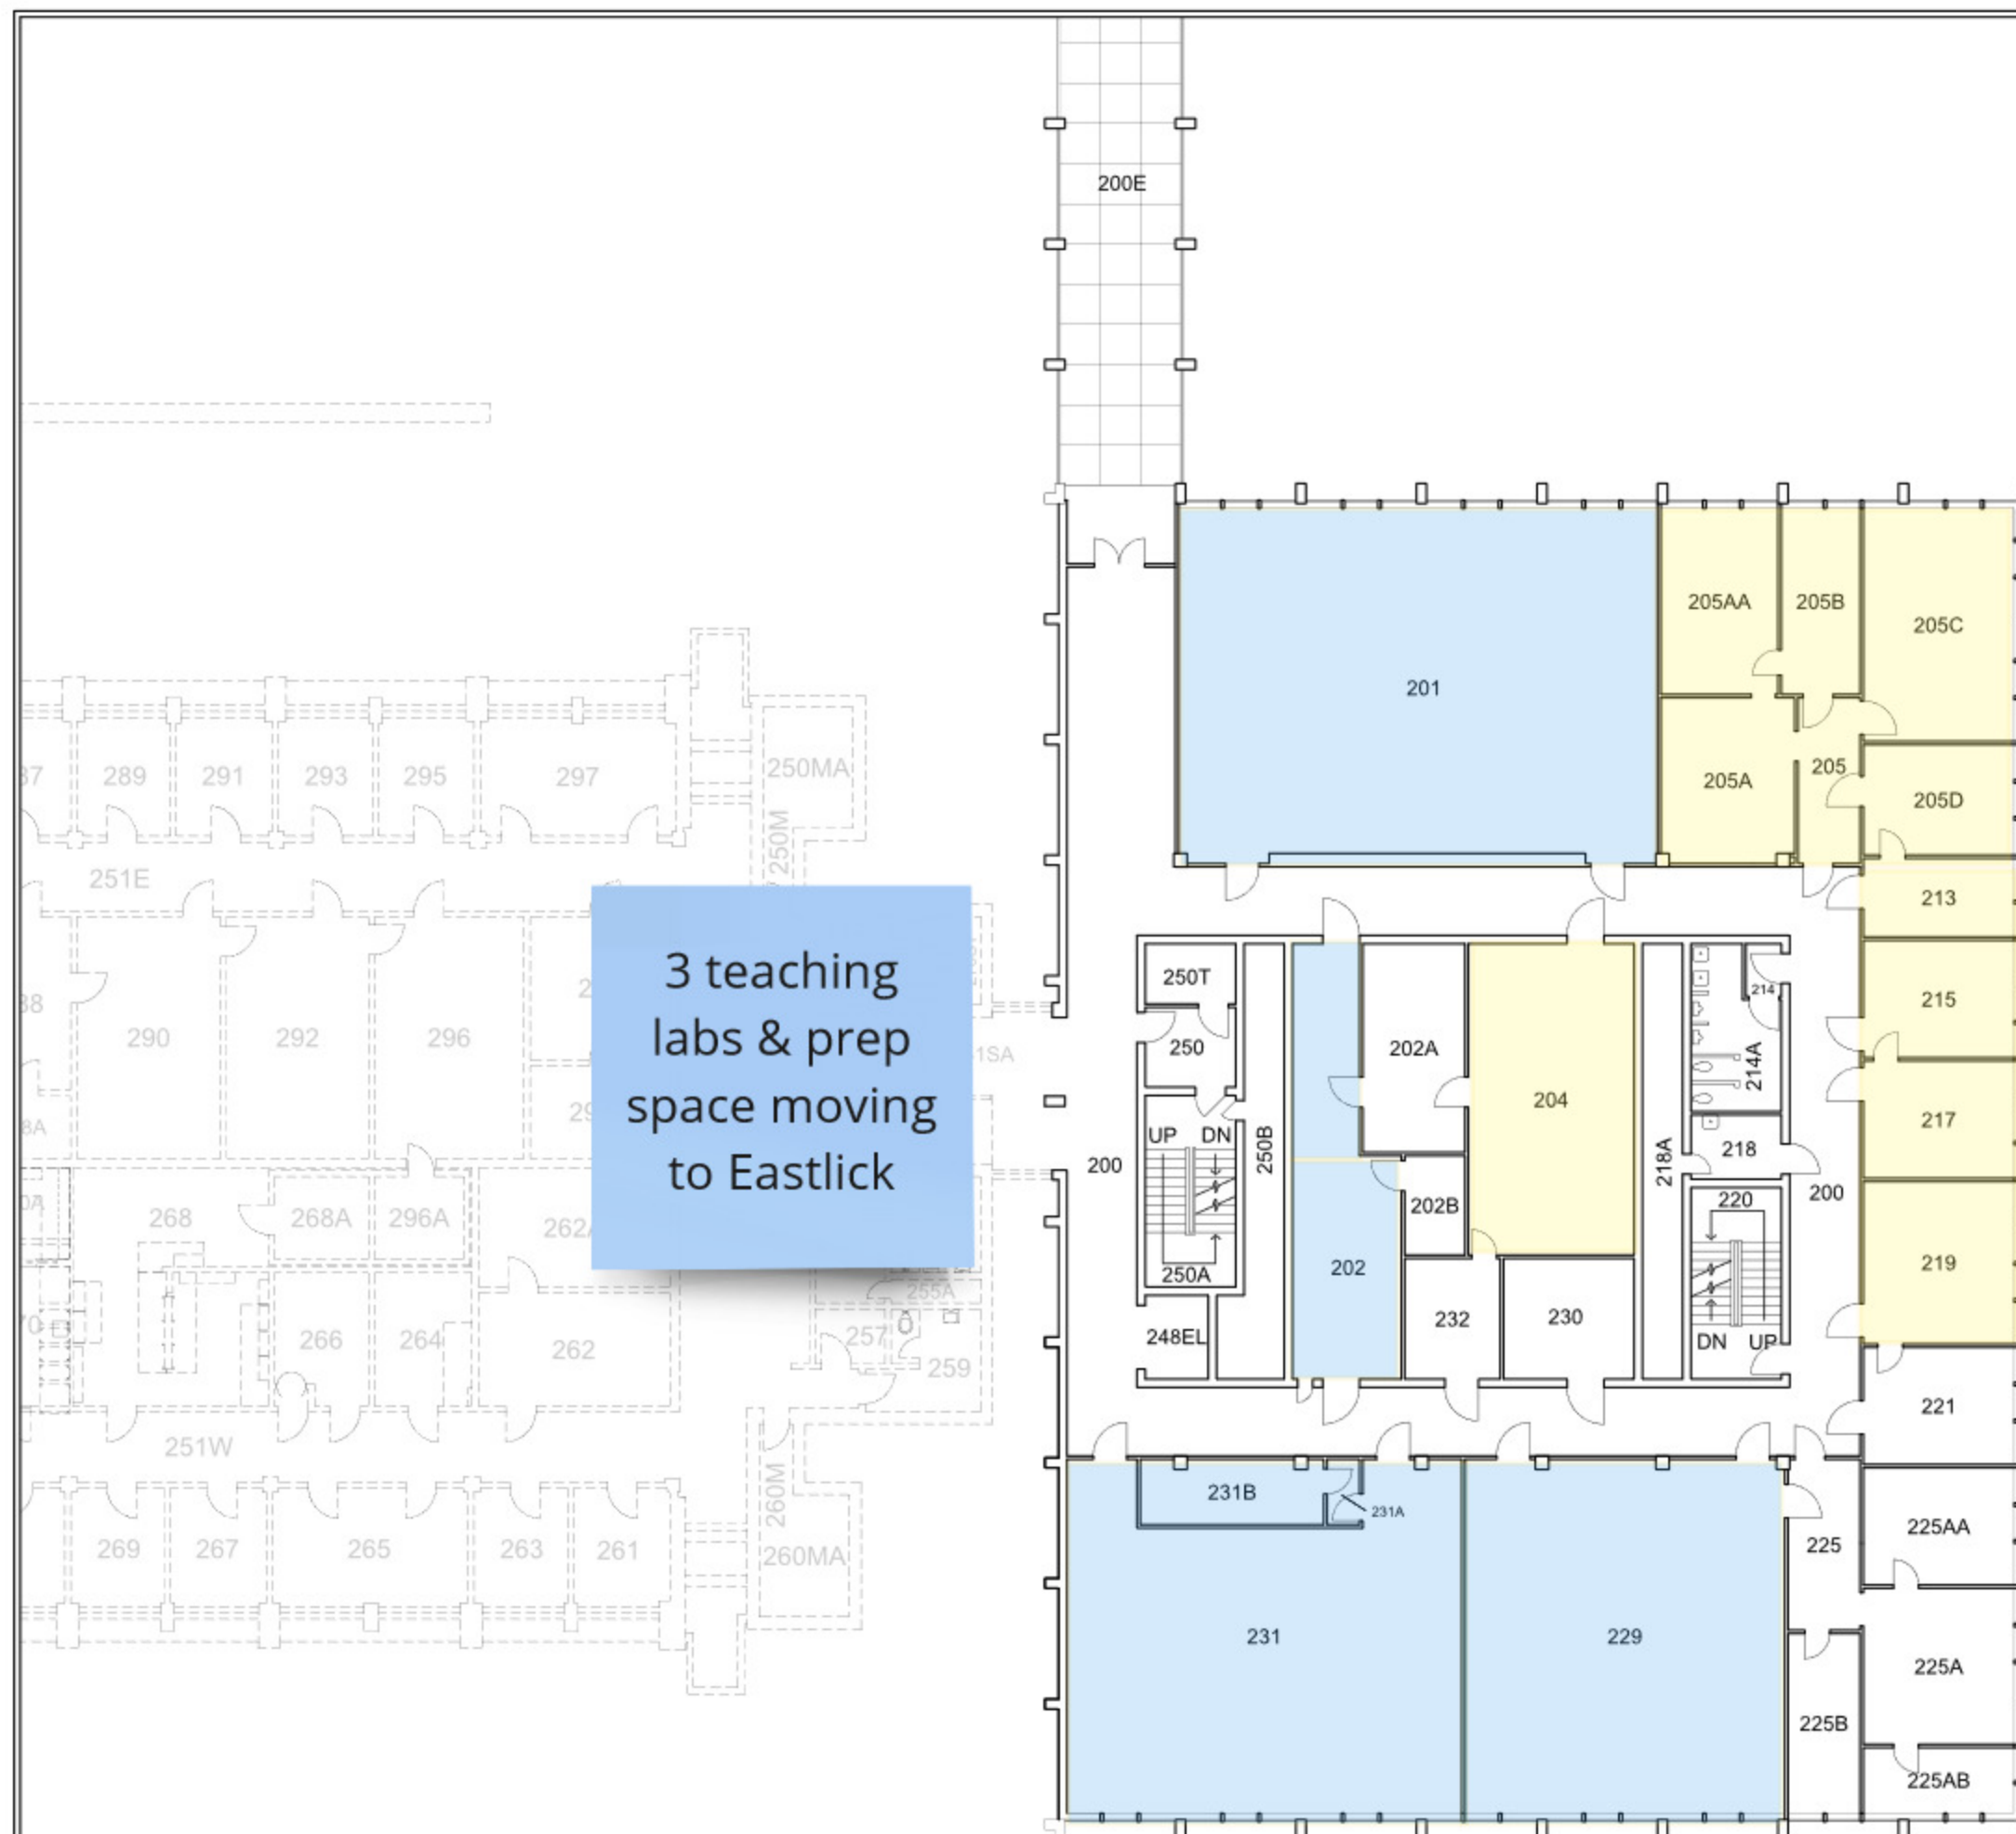

3 teaching
labs & prep
space moving
to Eastlick

Faculty
Research -
Move to
Abelson

SECOND FLOOR PLAN




Faculty
Research -
Move to
Abelson

BSL-2 -
Move to
Eastlick

THIRD FLOOR PLAN

HEALD HALL

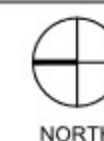

BLDG. NO.

82

SHEET NO.

R-5

GROSS SQUARE FEET

12,726

BLDG. TOTAL: 86,040 S.F.

REVISION DATES

11-09-1989 04-27-1999

01-02-1995 06-11-2015


05-27-1997

WSU FILE NO. 0082_R05

SCALE: 1" = 20'



FILE: B:\0000 - P:\0000\0082\000 - R-S\000 - S\000\0082_R-S\000\0082_R06.dwg
PLOT DATE: 11/10/14 2:19 PM ORIGINAL PAPER SIZE: 11" x 17"

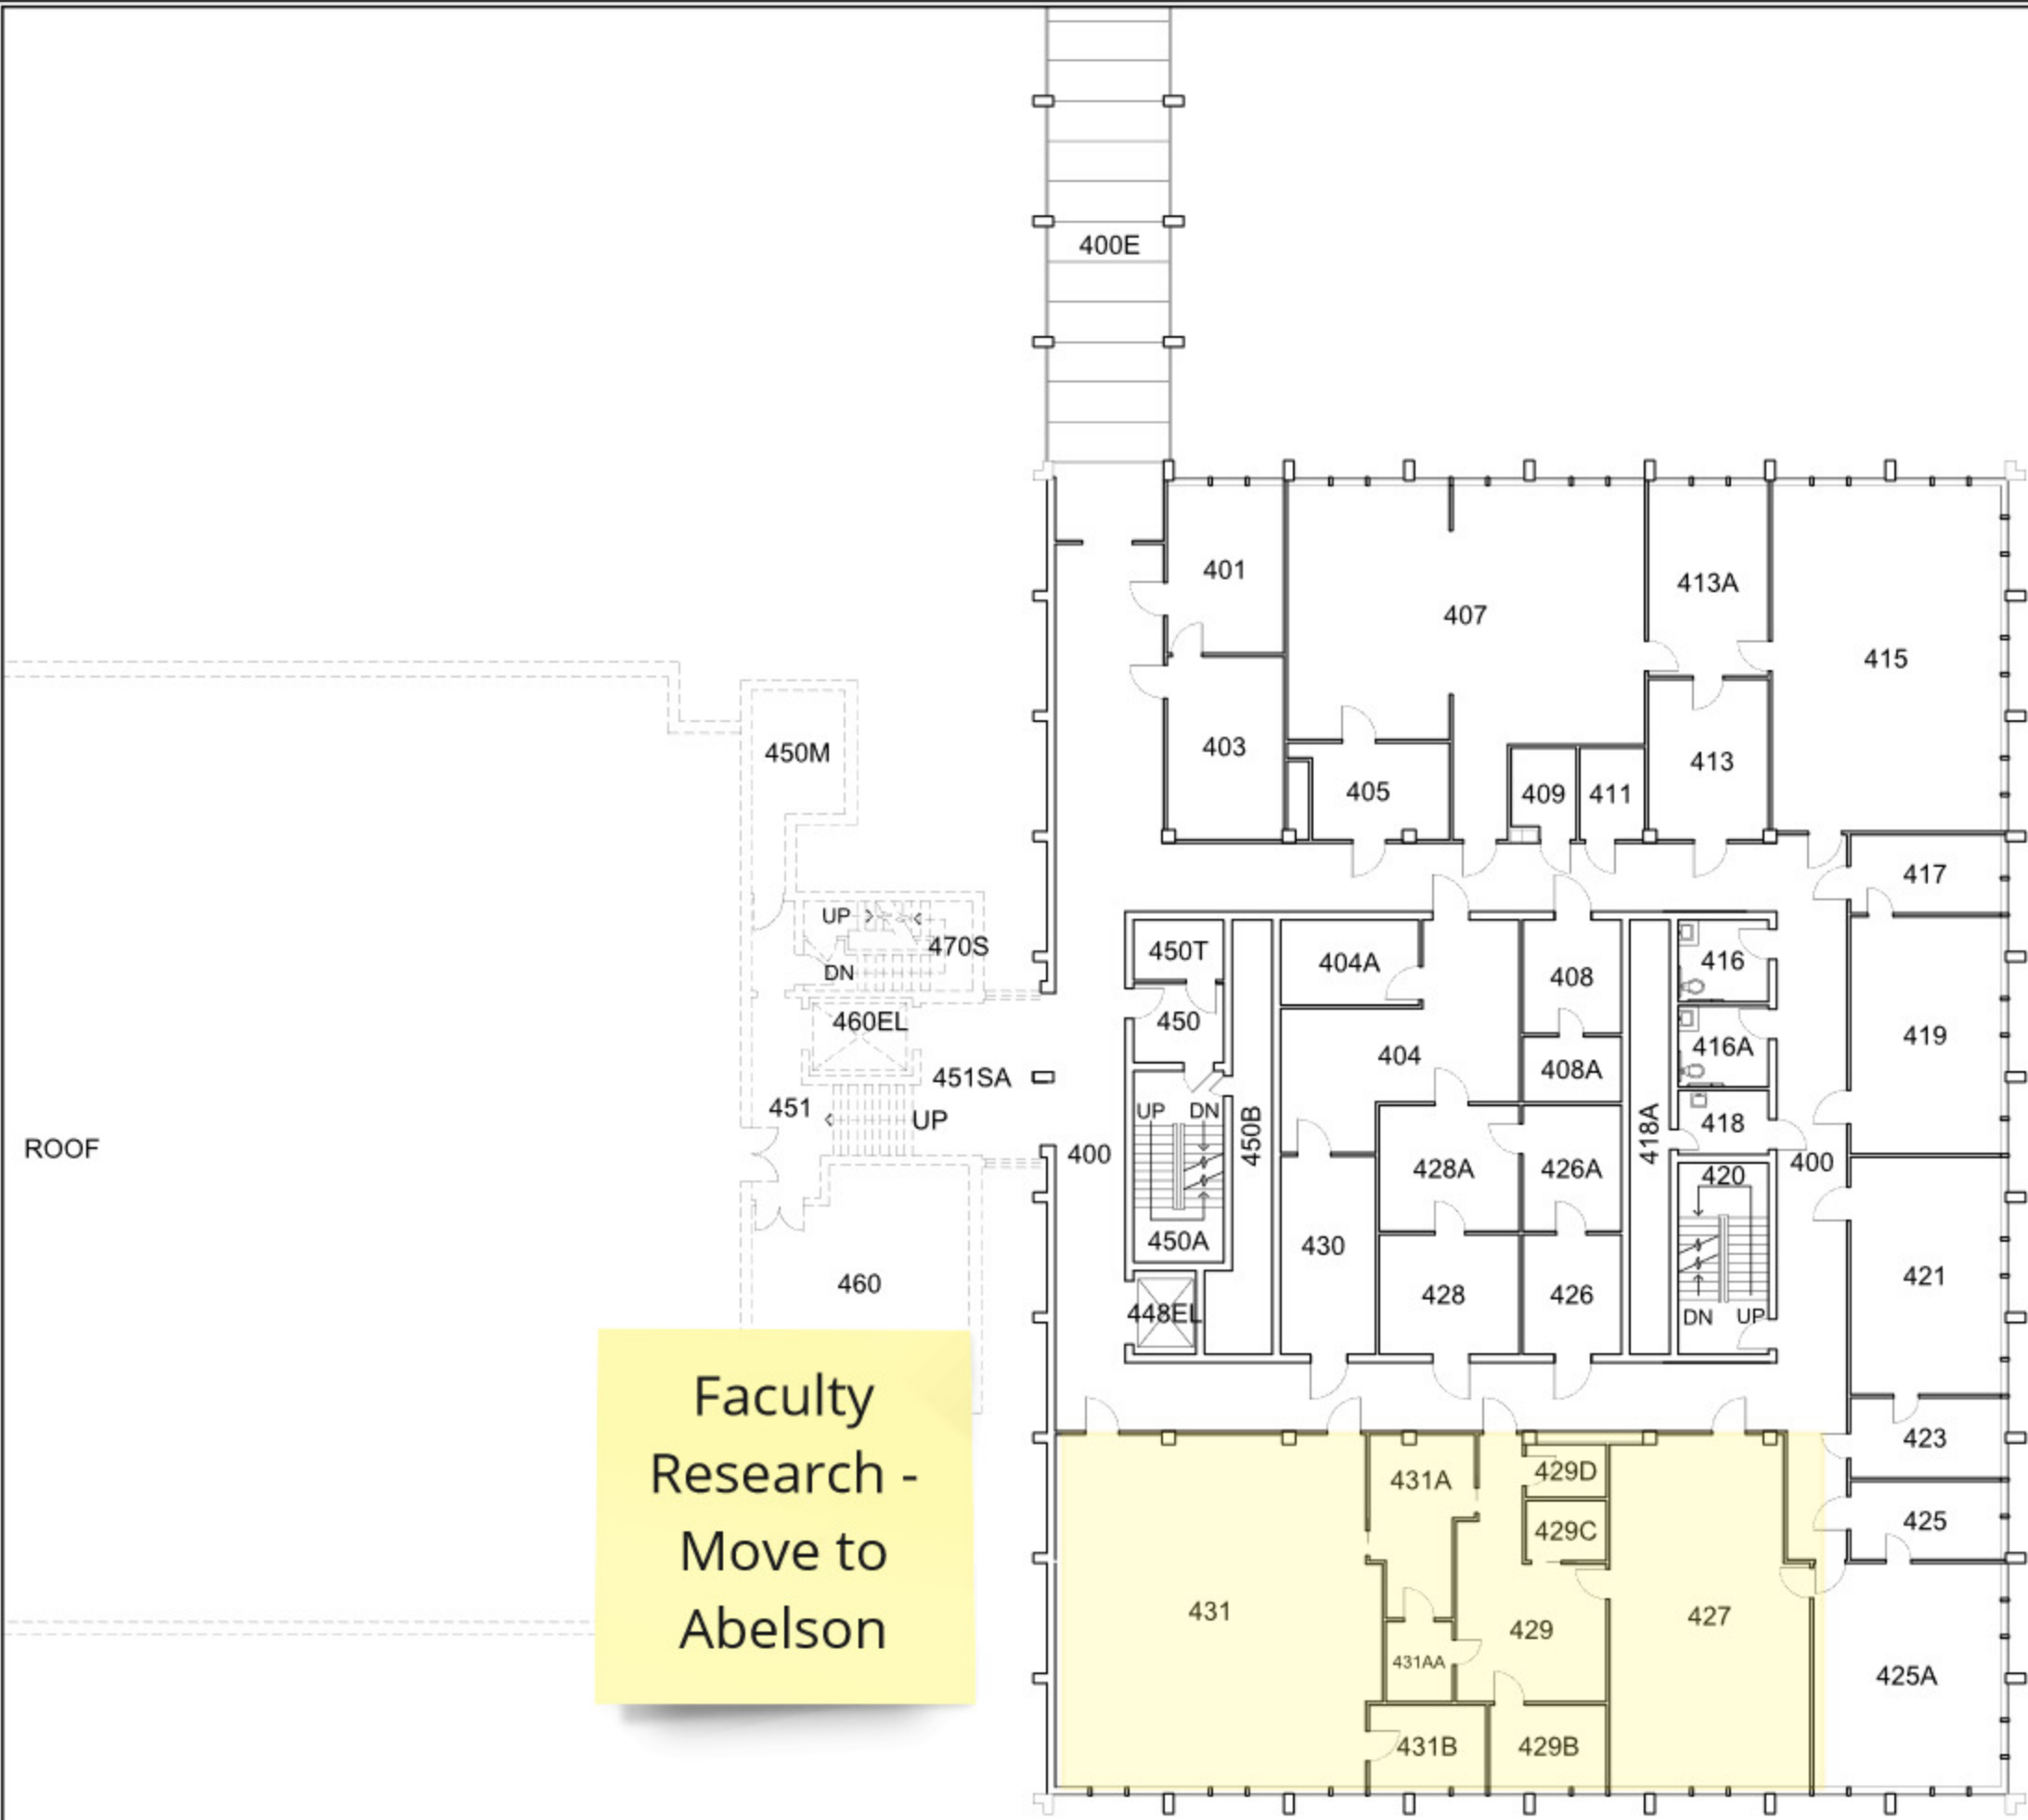

Faculty
Research -
Move to
Abelson

NOTICE TO USERS
THIS REFERENCE FLOOR PLAN HAS BEEN COMPILED FROM VARIOUS SOURCE DOCUMENTS AND METHODS. INTENDED FOR REFERENCE ONLY, ITS ACCURACY OR COMPLETENESS HAS NOT BEEN VERIFIED. INFORMATION IS APPROXIMATE AND THEREFORE SHOULD BE FIELD VERIFIED AS NEEDED.

FOURTH FLOOR PLAN

Renovate
entire south
wing for
research


Bio 106 teaching
lab - Move to
Eastlick.
Renovate for
Research

ABELSON HALL



WASHINGTON STATE
UNIVERSITY

R-3

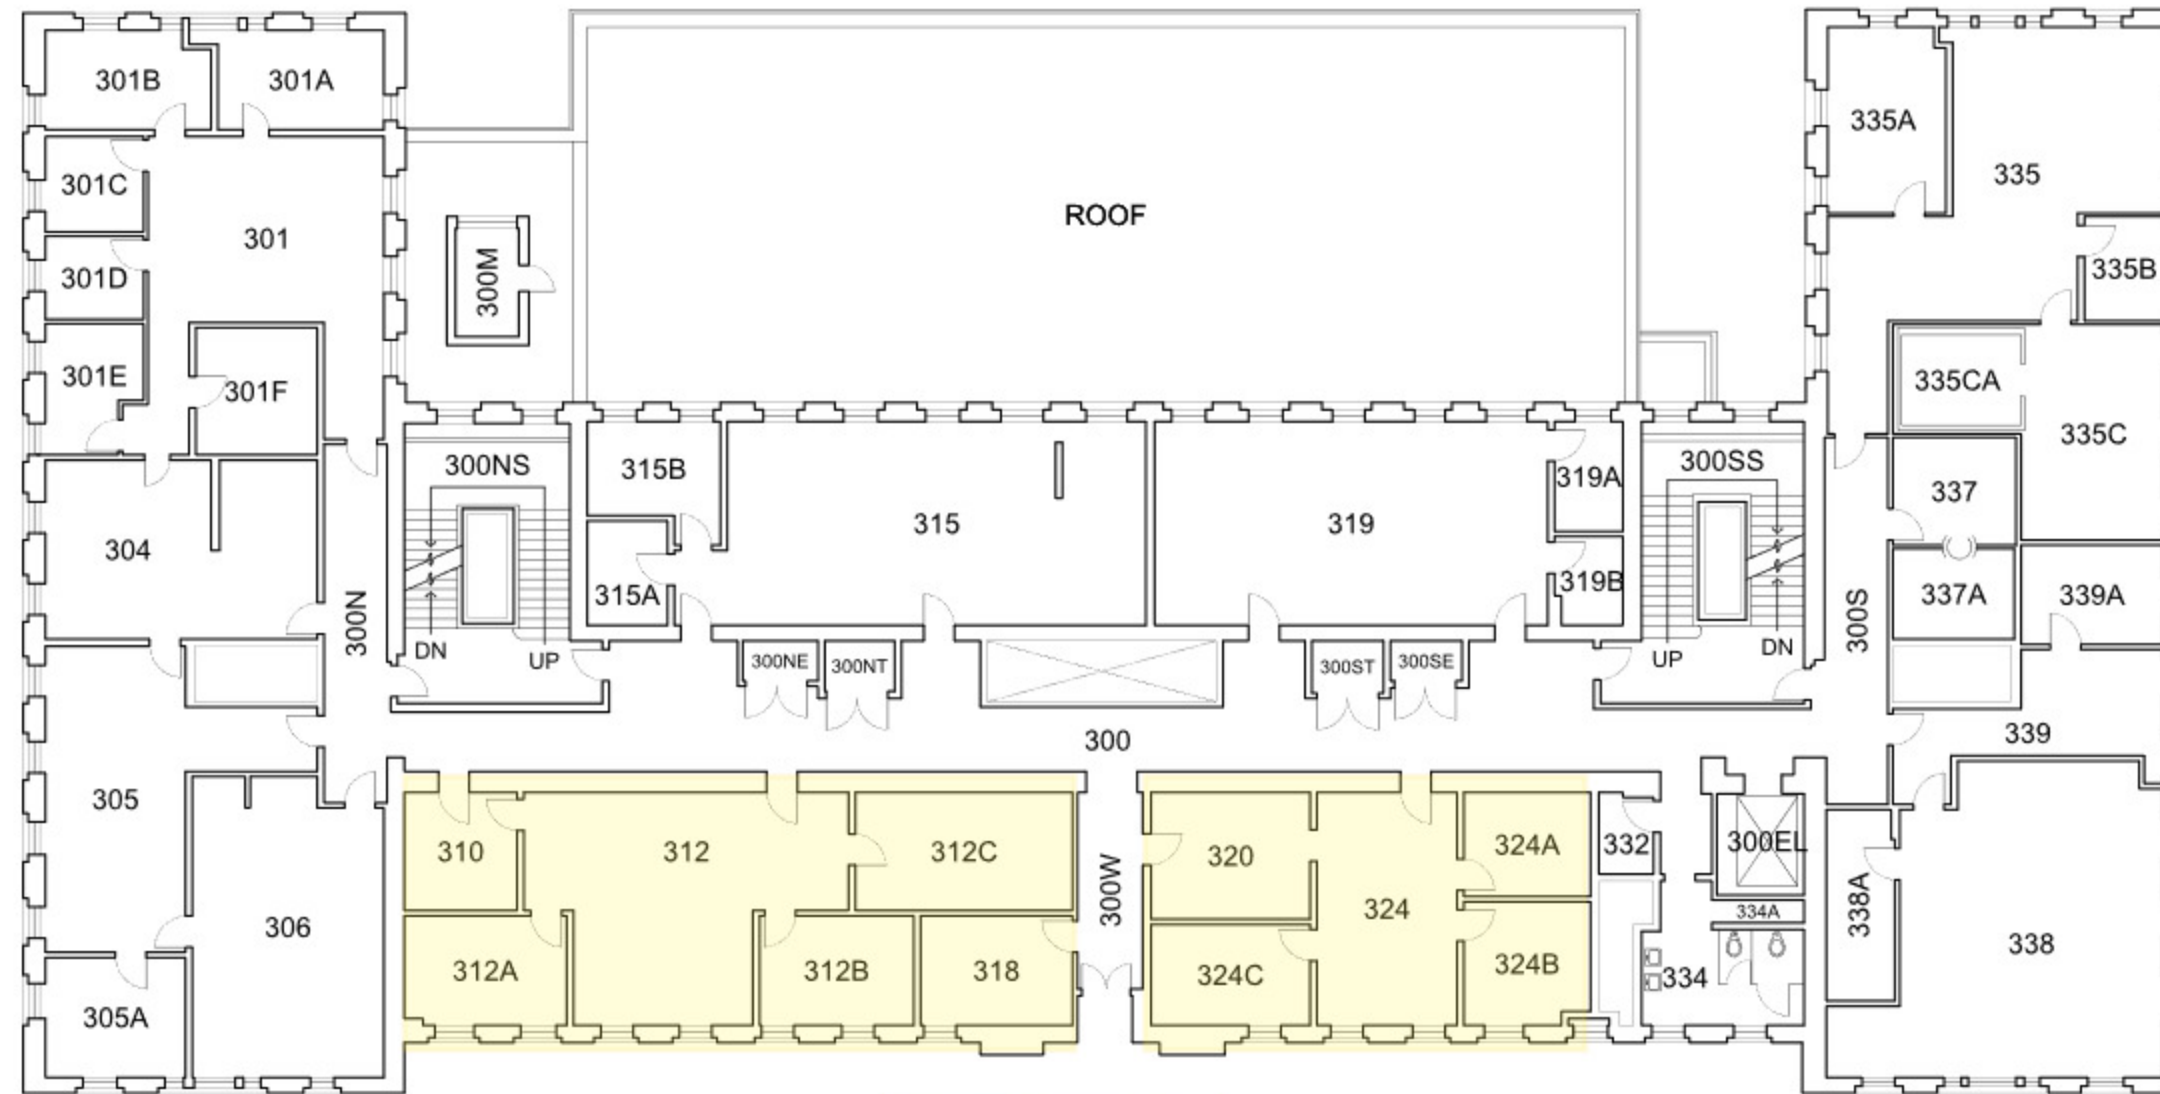


Renovate
for
Research


NOTICE TO USERS

THIS REFERENCE FLOOR PLAN HAS BEEN COMPILED FROM VARIOUS SOURCE DOCUMENTS AND METHODS. INTENDED FOR REFERENCE ONLY, ITS ACCURACY OR COMPLETENESS HAS NOT BEEN VERIFIED. INFORMATION IS APPROXIMATE AND THEREFORE SHOULD BE FIELD VERIFIED AS NEEDED.

THIRD FLOOR PLAN

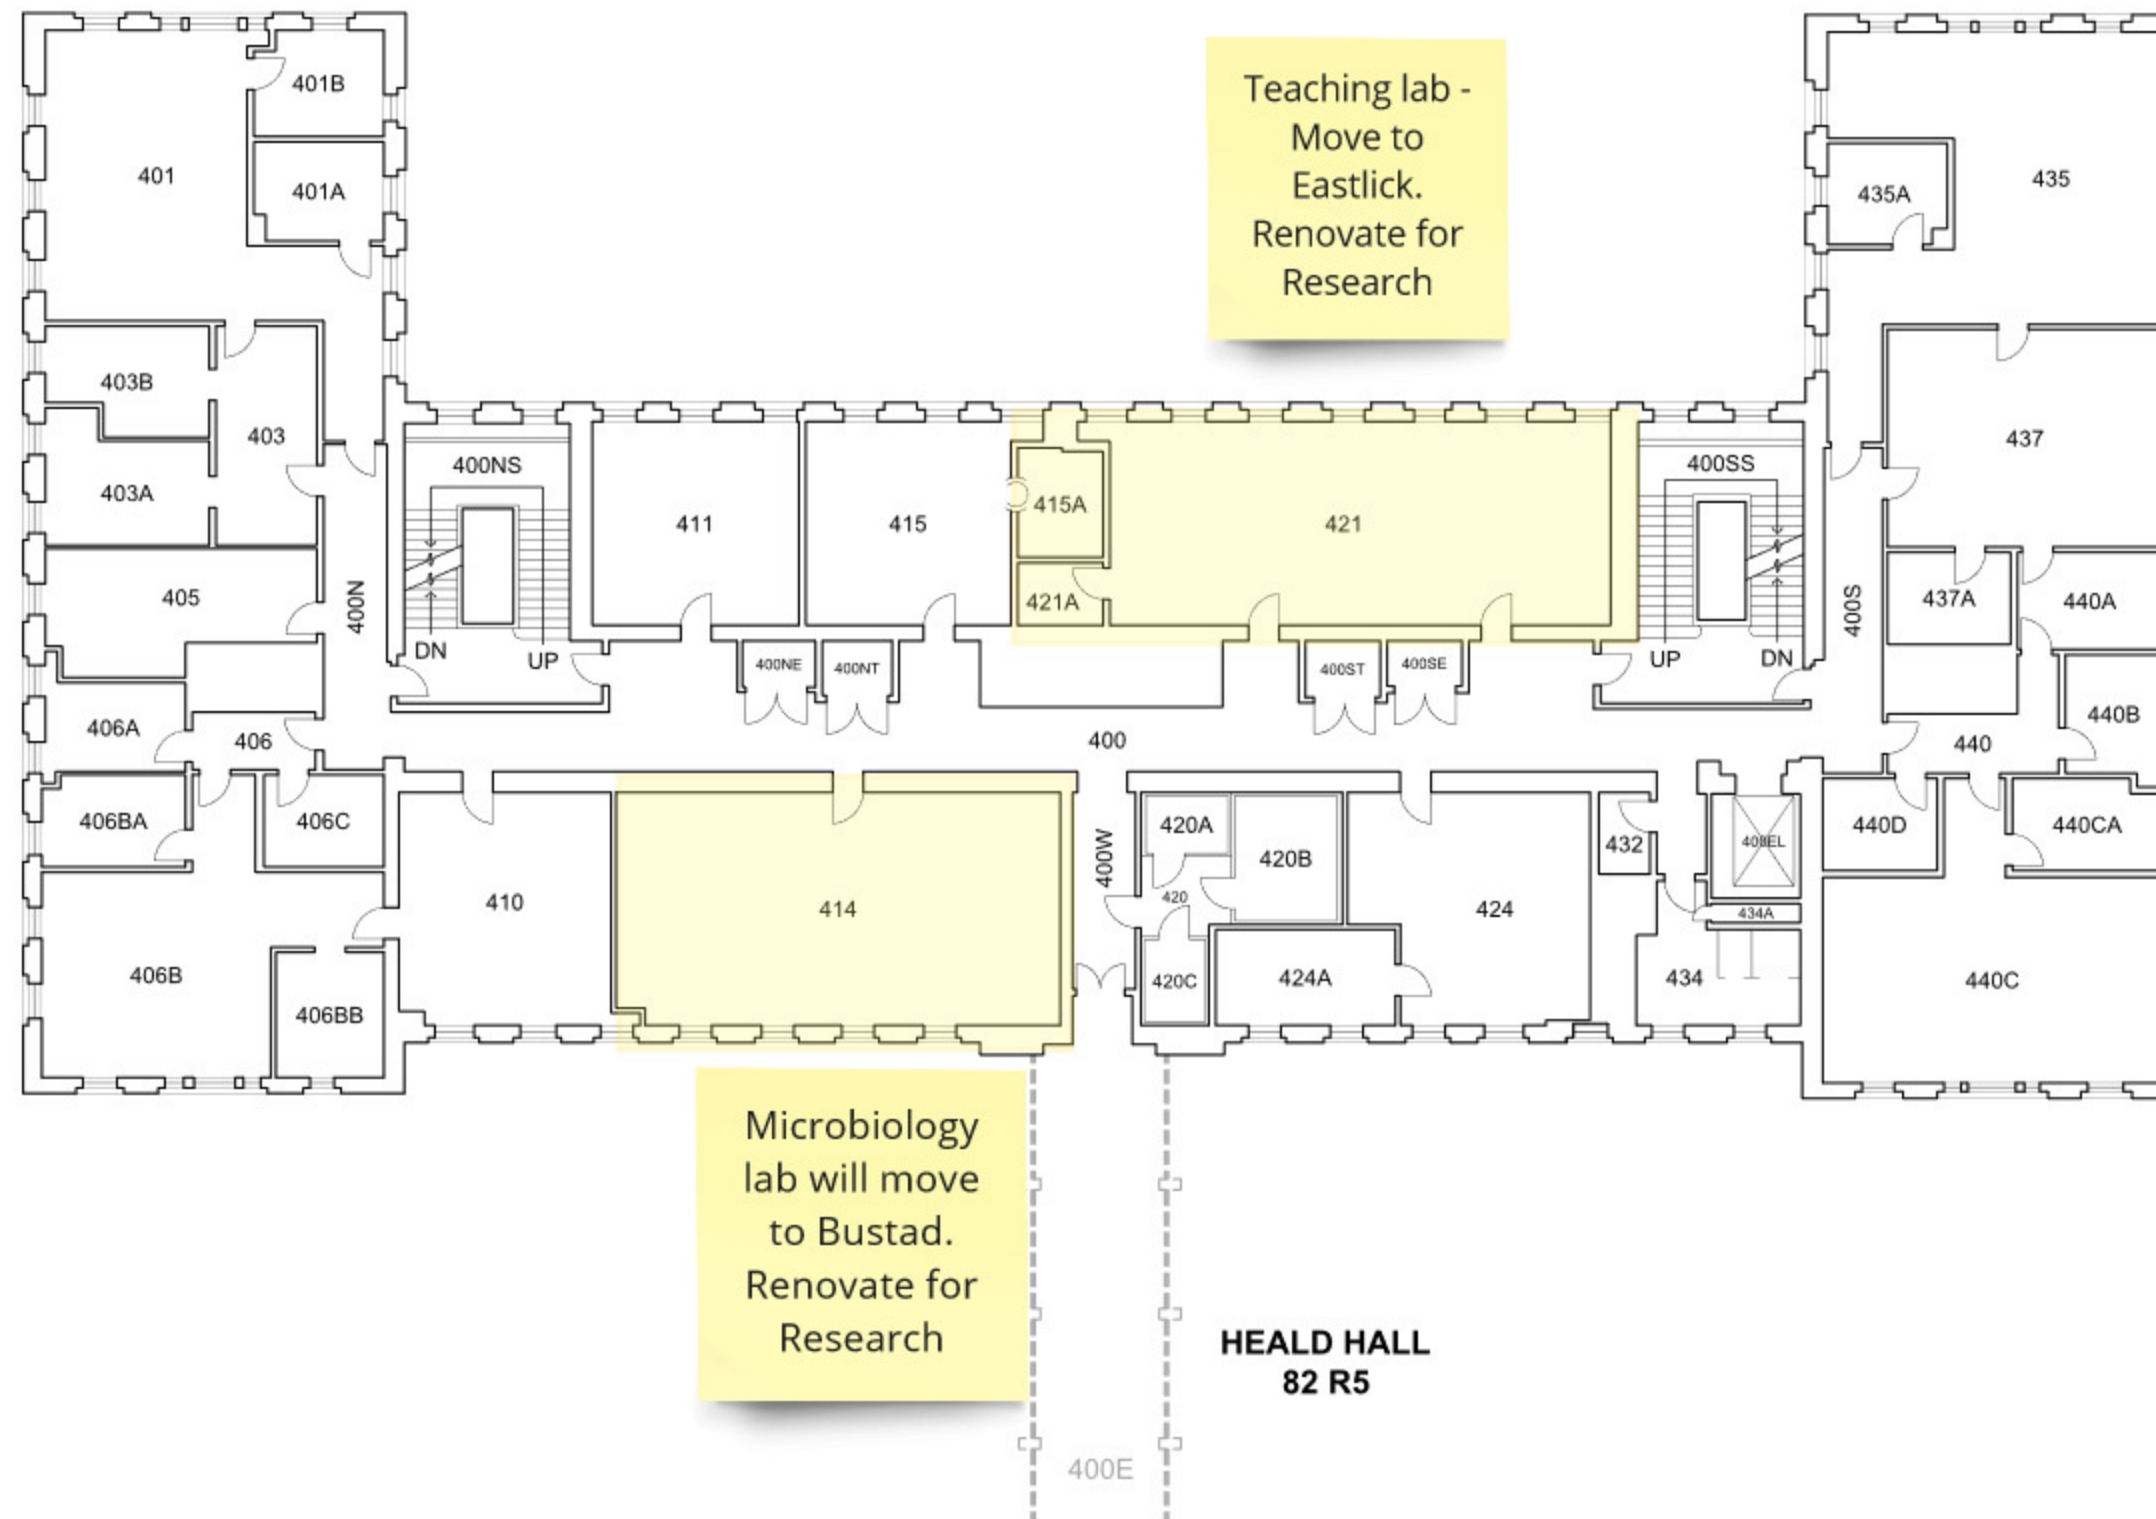

FOURTH FLOOR PLAN

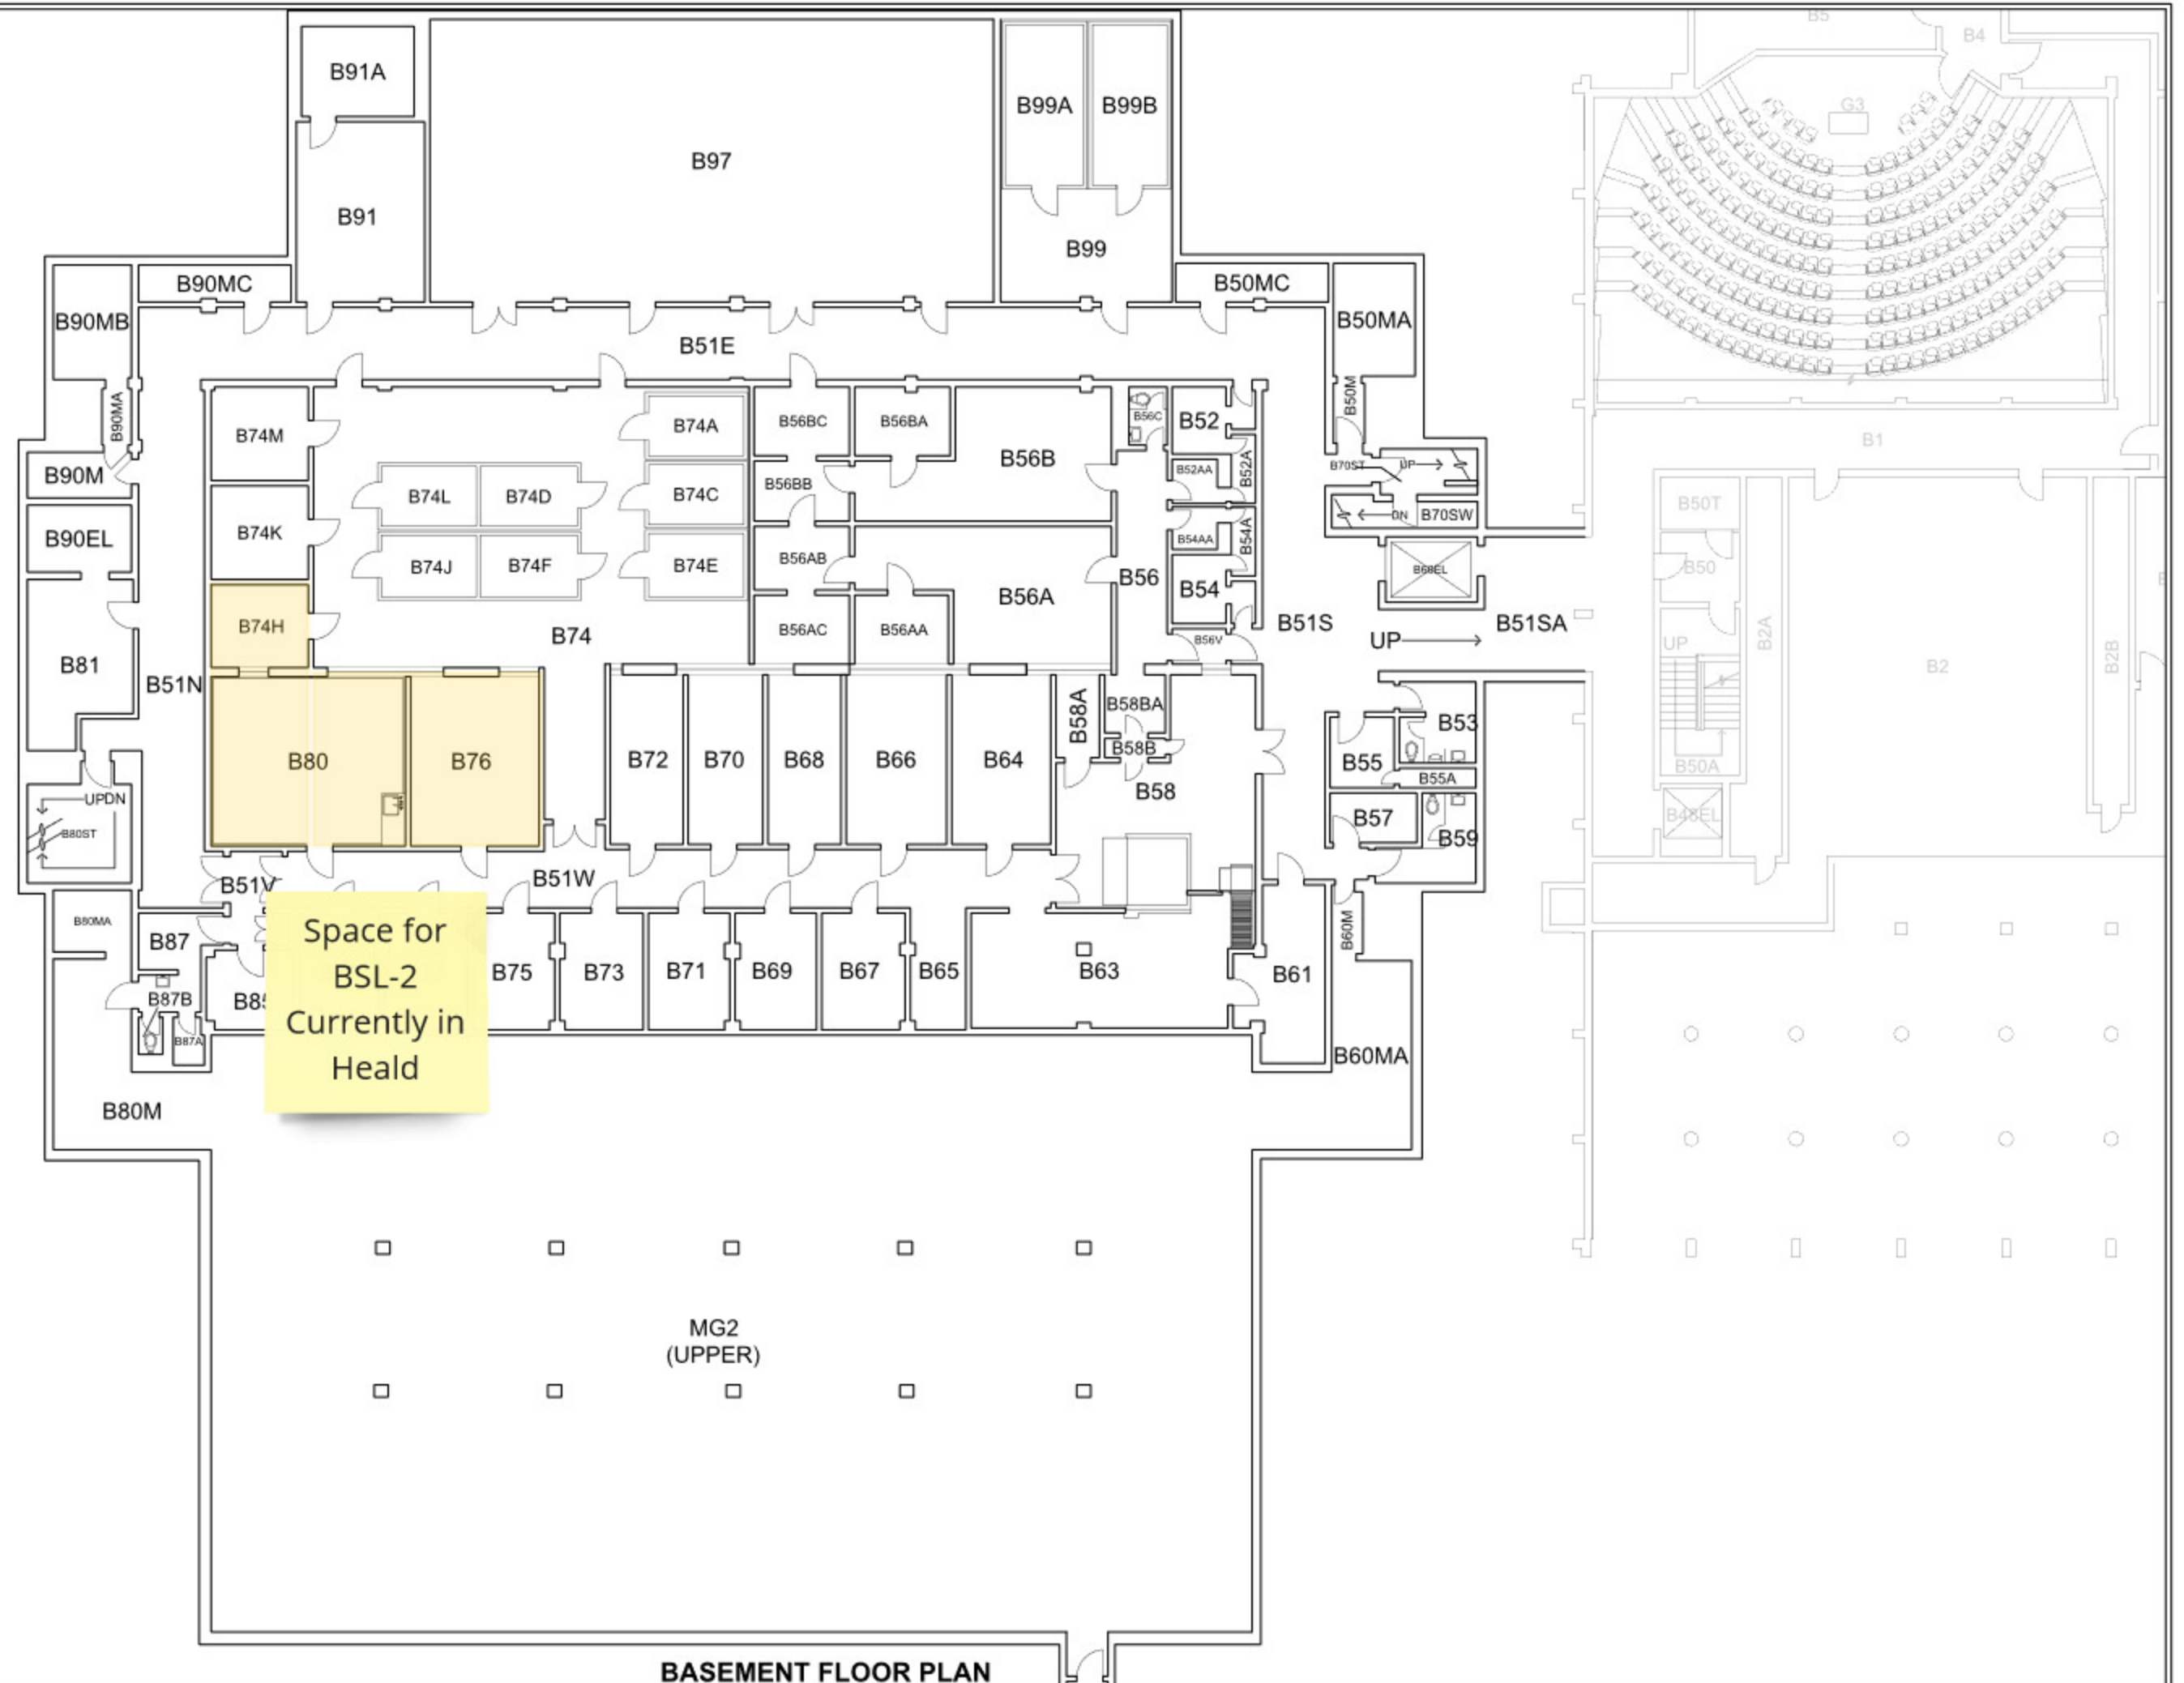


Space for
BSL-2
Currently in
Heald

BASEMENT FLOOR PLAN
EASTLICK HALL




BLDG. NO.
82A
SHEET NO.
R-2

GROSS SQUARE FEET	REVISION DATES	
18,406	04-25-1994	07-01-2005
	08-13-1996	05-24-2007
	04-24-1999	02-11-2015
BLDG. TOTAL: 123,241 S.F.	WSU FILE NO.	0082A_R02

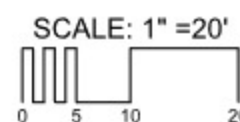


G80, G82, G88, G95,
G96, G98 - All
Microbiology labs
moving to Bustad.
Renovate as Biology
teaching labs

Part of G81
converted
to teaching
lab prep

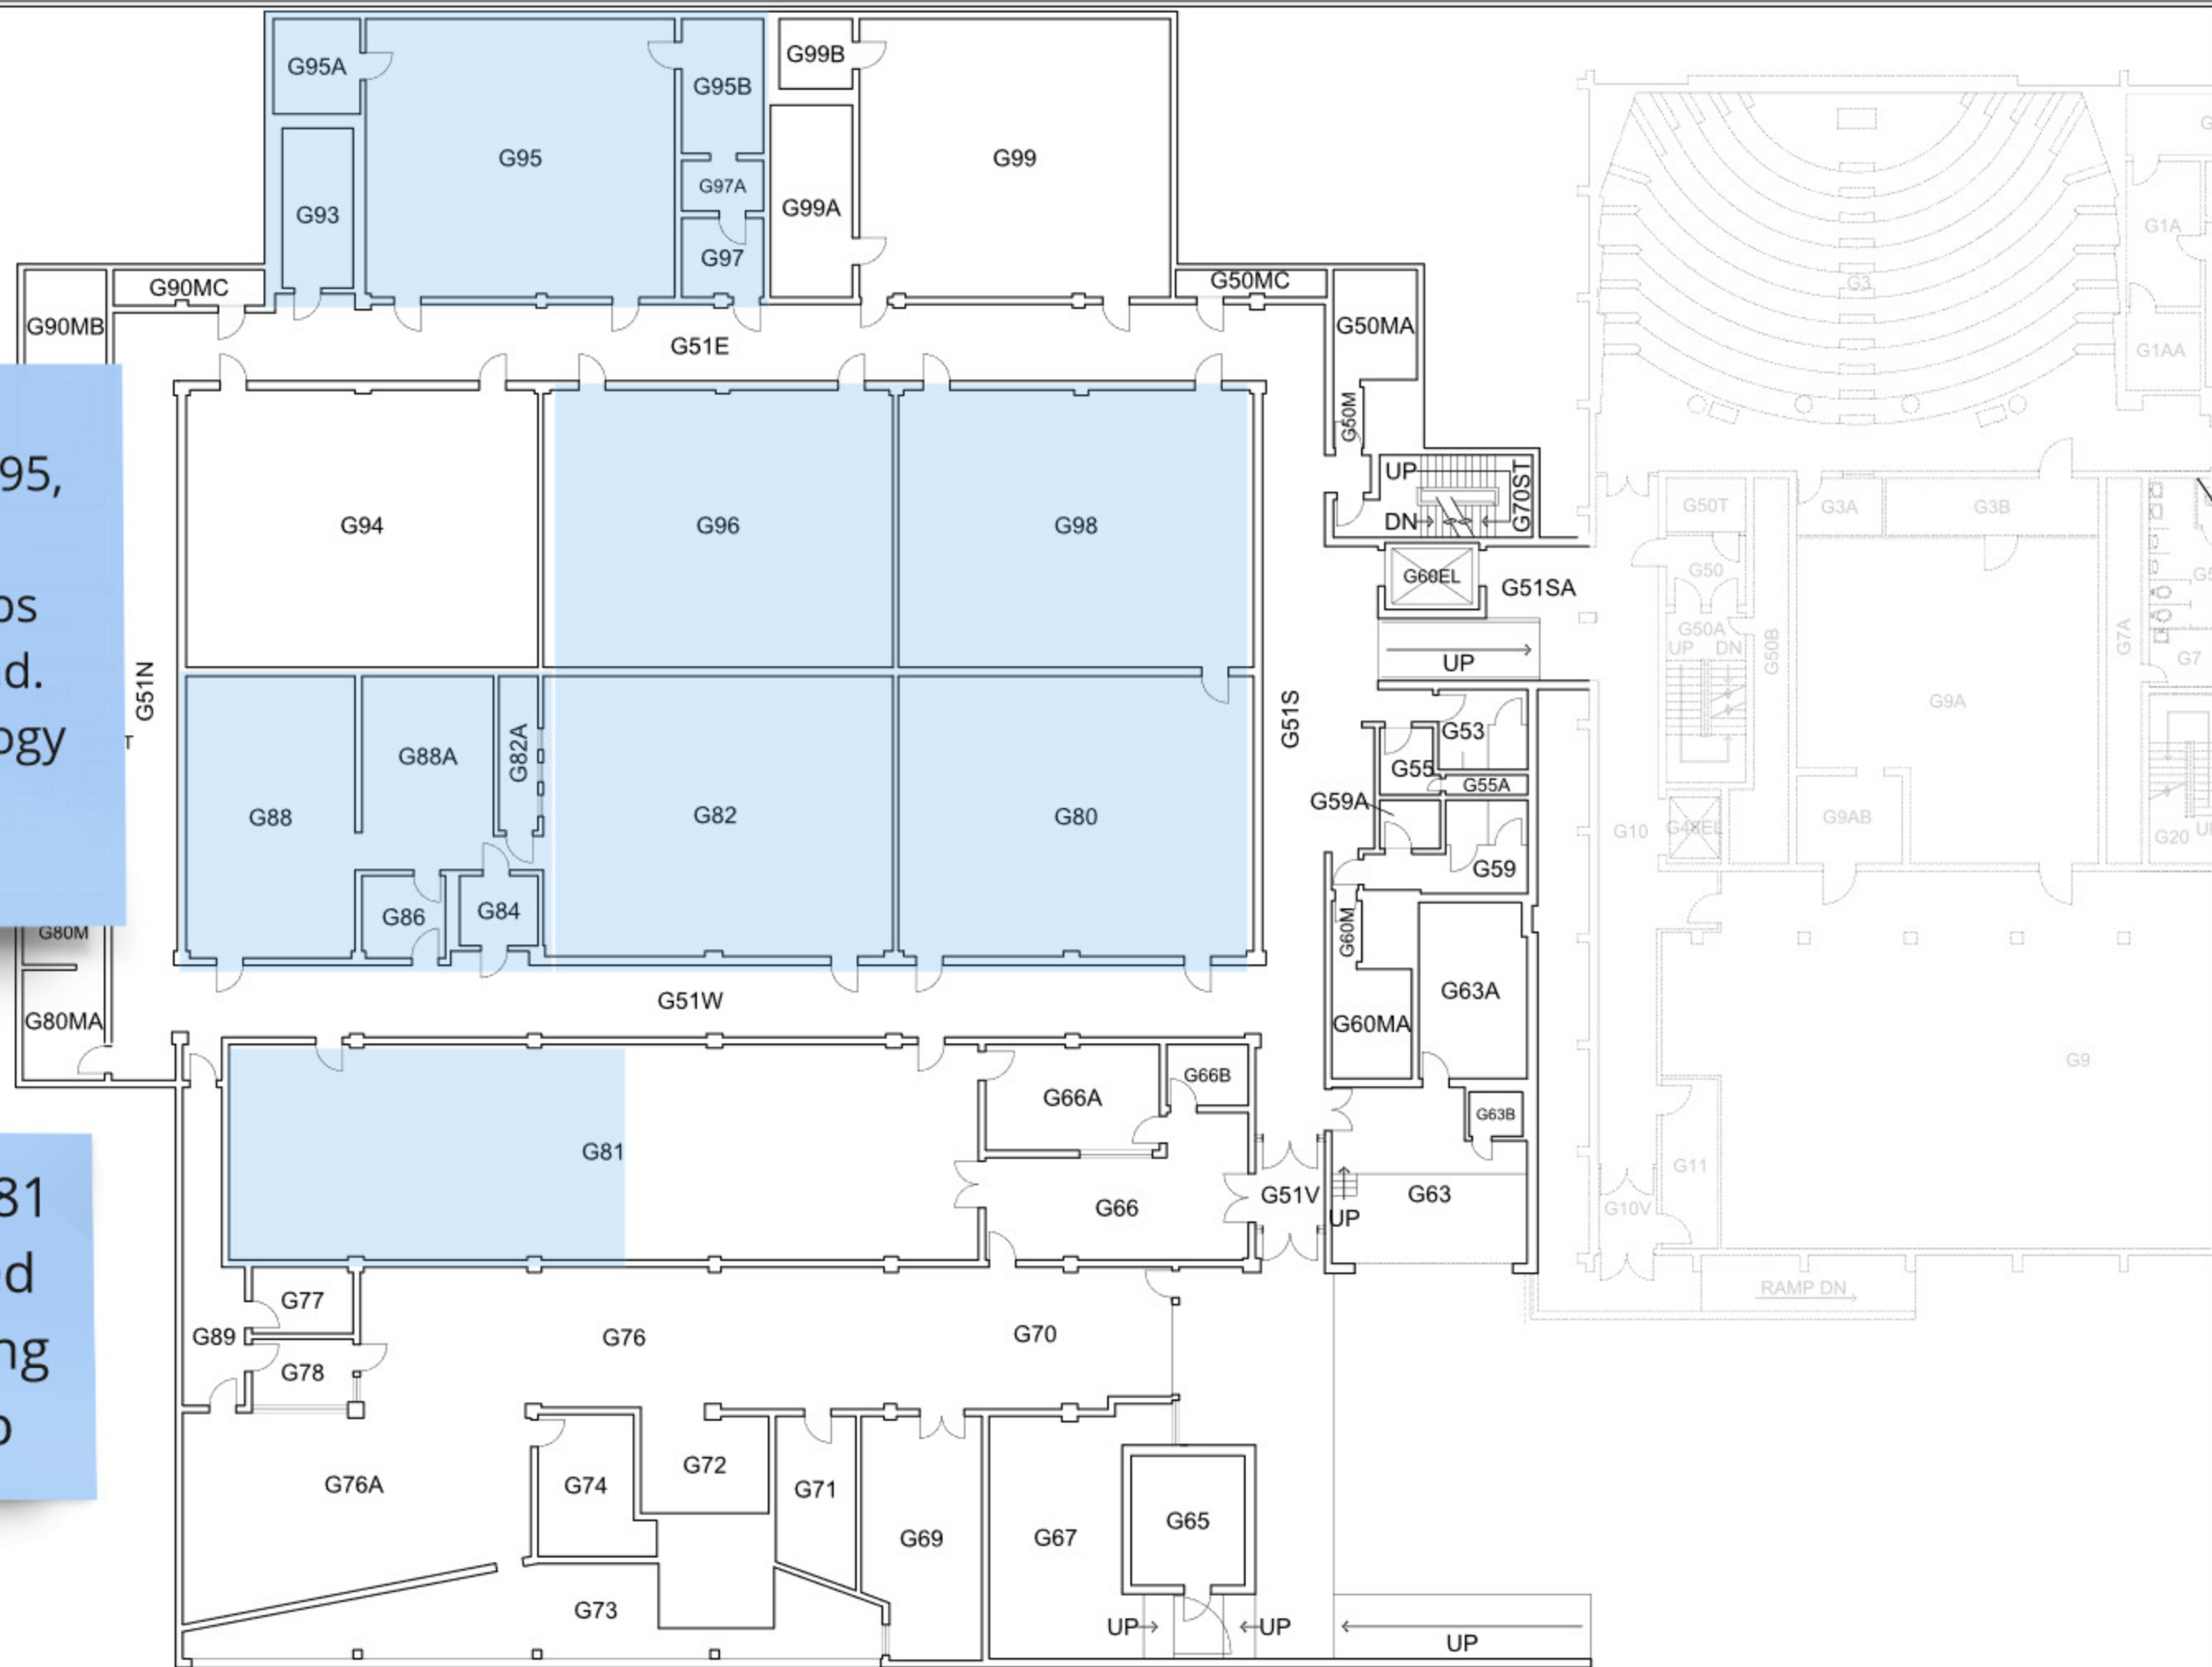

GROUND FLOOR PLAN

FILE: \\fs01\B\BUILDINGS\0000 - Planning\0807\0807\000 - R.Shaw\000 - Space R Sheet\0807_R02.dwg
PLOT DATE: 7/8/2016 11:19 AM ORIGINAL PAPER SIZE: 11" x 17"

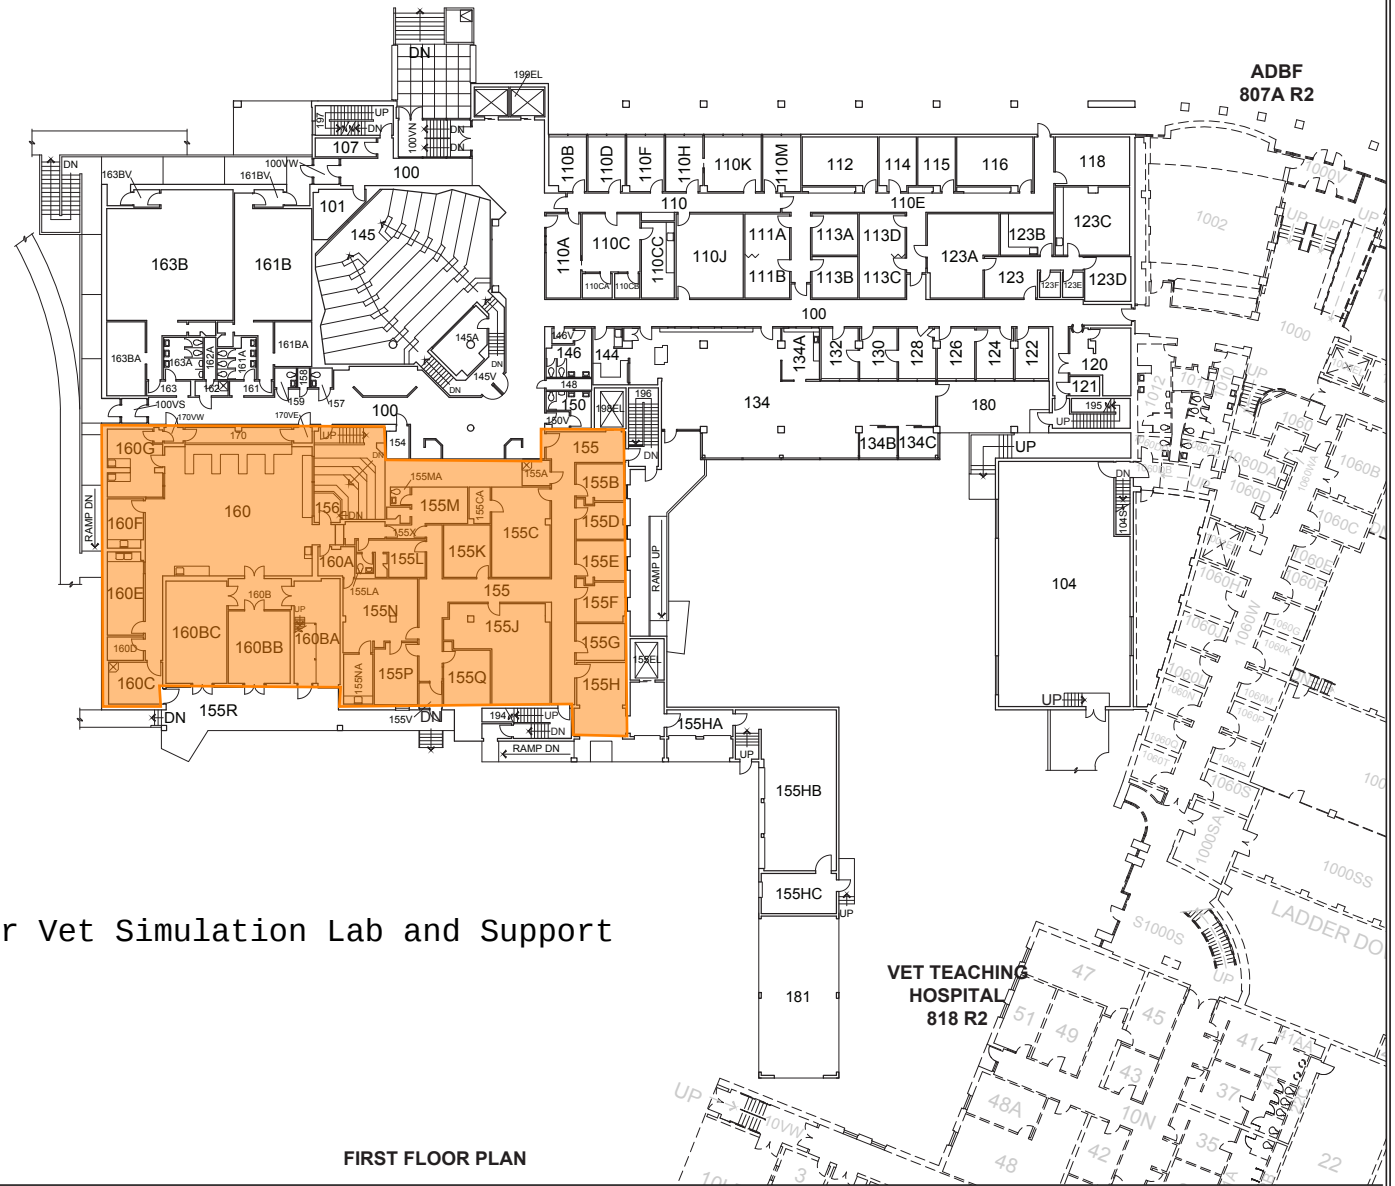

 New location for Vet Simulation Lab and Support

NOTICE TO USERS

THIS REFERENCE FLOOR PLAN HAS BEEN COMPILED FROM VARIOUS SOURCE DOCUMENTS AND METHODS. INTENDED FOR REFERENCE ONLY, ITS ACCURACY OR COMPLETENESS HAS NOT BEEN VERIFIED. INFORMATION IS APPROXIMATE AND THEREFORE SHOULD BE FIELD VERIFIED AS NEEDED.

GROSS SQUARE FEET		REVISION DATES		SCALE: 1/32" = 1'	BUSTAD HALL		WASHINGTON STATE UNIVERSITY	BLDG. NO. 807
35,915		02-09-1999	04-30-2010					
		11-29-1999	03-07-2013					
		01-11-2007	04-22-2016					
BLDG. TOTAL: 143,159 S.F.		WSU FILE NO. 0807_R02		SHEET NO. R-2				

