



Addendum No. 1
03/20/2024

Stadium Way Crosswalk Improvements
Washington State University
Pullman, WA

Project No. 2001-2023
Washington State University
Facilities Services, Capital

**Addendum No. 1
Date 03/20/2024****Stadium Way Crosswalk Improvements
Washington State University
Pullman, WA****Bid Date: April 3, 2023**

1. This Addendum forms a part of the Contract Documents and modifies the original Bidding Documents dated March 5, 2024, and any prior addenda, as noted below.
2. Please acknowledge receipt of this addendum on the Form of Proposal.

This Addendum consists of twenty-five total pages including the following Attachments:

00 42 13 – Form of Proposal Base Bid & Alternate Bids
00 50 00 - Agreement between Owner and Contractor
01 11 00 – Summary of Work
Drawings

Changes to prior Addenda:

N/A

Changes to Bidding Requirements:**1-1. SECTION 00 11 13 – Advertisement for Bid:**

- Item 1. Add Alternate 5 - Repair/replace utility tunnel lid near intersection of Stadium Way and Flag Lane. Remove road surface as necessary to access tunnel. Replace lid at crack as per drawings. After repair, install temporary road surface to maintain traffic flow. Alternate Bid shall include a \$7,000.00 Allowance for Replacement of a total of two (2) steam tunnel support stanchions.
- Item 2. Add allowance to the base bid scope of work: Bid shall include a \$7,000.00 Allowance for Replacement of a total of two (2) steam tunnel support stanchions included in the Base Bid.
- Item 3. Add allowance to the Alternate 4 scope of work: Alternate Bid shall include a \$7,000.00 Allowance for Replacement of a total of two (2) steam tunnel support stanchions.

Changes to Specifications:

SP 1-1. SECTION 00 42 13 – Form of Proposal, Base Bid & Alternate Bids

Item 1. Delete section in it's entirety and replace with attached section dated 3/19/2024

SP 1-2. SECTION 00 50 00 – Agreement between Owner and Contractor

Item 1. Delete section in it's entirety and replace with attached section dated 3/19/2024.

SP 1-3. SECTION 01 11 00 – Summary of Work

Item 1. Delete section in it's entirety and replace with attached section dated 3/19/2024.

Changes to Drawings:

DWG 1-1 Cover Sheet – Sheet Index

Item 1. Delete Sheet Index in it's entirety and replace with "cloud" circled section.

DWG 1-2 Sheet C2.5 – Site Plan 2

Item 1. Sheet Title: Replace "SITE PLAN 2"
Make Read: "SITE PLAN 5"

DWG 1-3 Sheet C2.6 – Site Plan 3

Item 1. Sheet Title: Replace "SITE PLAN 3"
Make Read: "SITE PLAN 6"

DWG 1-4 Sheet C2.7 – Site Plan 4

Item 1. Sheet Title: Replace "SITE PLAN 4"
Make Read: "SITE PLAN 7"

DWG 1-5 Sheet C5.0 – Alt #5 Plan and Details

Item 1. Add: Sheet C5.0 Add Alt #5 Plan and Details

DWG 1-6 Sheet S2.00 Add- Alt #5 Plan

Item 1. Add: Sheet S2.00 Add-Alt #5 Plan

DWG 1-7 Sheet S3.00 Add- Alt #5 Details

Item 1. Add: Sheet S3.00 Add-Alt #5 Details

END OF ADDENDUM No. 1

Washington State University
Stadium Way Crosswalk Improvements
Pullman, WA

Refer to Instructions to Bidders for bid submittal procedures.

Bidder's Firm Name: _____ Date: _____

To: Facilities Services, Capital
McCluskey Services Building, P.O. Box 641150
Washington State University
Pullman, Washington 99164-1150

Pursuant to and in compliance with the Advertisement for Bids and the Instructions to Bidders, the Bidder, having carefully examined the Contract Documents entitled "Stadium Way Crosswalk Improvements " and having visited the Project site and examined the conditions affecting the Work, hereby proposes and agrees to provide all labor, materials, equipment, services, and incidentals necessary to complete the Work for the following stipulated sums:

A. BASE BID

_____ DOLLARS (\$_____).
including allowance described in the Agreement. The amount of allowance(s) included above is \$7,000.00.

B. UNIT PRICES – NOT USED

C. ALTERNATES

The Bidder proposes to modify the Base Bid by deleting from, adding to or otherwise modifying the Work as further described by the Contract Documents for the following stipulated sums:

Alternate No. & Description

Alternate No. 1 – Replace existing crosswalk signage with new MUTCD standard signage, including solar-powered flashing beacons and stop bar as shown in C2.6

_____ DOLLARS (\$_____),

Alternate No. 2 – Install new traffic island curb, pavement and crosswalk striping as shown in C2.6 enlargement to facilitate pedestrian crossing.

_____ DOLLARS (\$_____),

Alternate No. 3 – Replace existing crosswalk signage with new MUTCD standard signage, including solar-powered flashing beacons and stop bar as shown in C2.7

_____ DOLLARS (\$_____),

Alternate No. 4 – Install new ADA ramps in existing sidewalk at both sides of crosswalk as shown in C2.7.

_____ DOLLARS (\$_____),
including allowance described in the Agreement. The amount of allowance(s) included above is \$7,000.00.

Alternate No. 5 – Repair/replace utility tunnel lid near intersection of Stadium Way and Flag Lane. Remove road surface as necessary to access tunnel. Replace lid at crack as per drawings. After repair, install temporary road surface to maintain traffic flow.

_____ DOLLARS (\$_____),
including allowance described in the Agreement. The amount of allowance(s) included above is \$7,000.00.

For Alternates, which do not affect the Base Bid, indicate a zero (0) in the space provided for the Alternate.

D. REINSTATEMENT OF BID ALTERNATES

The Bidder agrees that Owner has the right to reinstate any Alternate not incorporated in the original Contract, for the sum originally proposed, provided Owner notifies the Bidder within 60 Days of Notice to Proceed.

E. SALES TAX

The Bidder agrees that the amounts indicated in the proposal do not include Washington State and local sales taxes except as required by the Instructions to Bidders.

F. CONTRACT PROVISIONS

Should the Bidder be notified of the acceptance of this proposal within 60 Days from the date set for the opening thereof or at any time thereafter before this proposal is withdrawn, the bidder agrees to execute a Contract for the Work and to furnish the required bonds.

1. TIME OF COMPLETION

The bidder agrees, if awarded a Contract for the Work, to complete the Work within the Contract Time specified.

2. LIQUIDATED DAMAGES

The bidder agrees that time is of the essence of the Contract and acknowledges that the amount of damages specified is a measure of the damages which the Owner will sustain should the Bidder fail to complete the Work within the Contract Time.

G. BID GUARANTEE

The Bidder agrees that the bid guarantee accompanying the Part A Form of Proposal is left in escrow with Owner, that the amount of the guarantee is the measure of the damages that Owner will sustain by failure of the bidder to execute a Contract for the Work and furnish required bonds, and that if the bidder fails to deliver said documents within 10 Days after receipt of notice of award to the bidder, the bid guarantee shall become the property of Owner.

H. MINORITY AND WOMEN'S BUSINESS ENTERPRISE (MWBE) PARTICIPATION

Owner is committed to the enhancement of opportunities for minority and women owned and controlled firms in public contracting. While neither required, nor a part of bidder responsiveness, the use or solicitation of minority and women business enterprises is expressly encouraged.

I. CONTRACTOR AND SUBCONTRACTOR PARTICIPATION – NOT USED

J. ADDENDA

The bidder hereby acknowledges receipt of Addendum by number(s):

K. PREVAILING WAGE CERTIFICATION

The bidder has not been determined by a final and binding citation and notice of assessment issued by the Department of Labor and Industries, or through a civil judgment entered by a court of limited or general jurisdiction, to have willfully violated, any provision of chapter 49.46, 49.48, or 49.52 RCW, as defined in RCW 49.48.82.

L. DECLARATION

The bidder represents and warrants that he/she possess the authority to sign for and bind bidder.

The Bidder declares under penalty of perjury under the laws of the State of Washington, that all of the foregoing information as recited is true and correct to the best of his/her knowledge.

Bidder's Firm Name: _____

Signed By: _____ Official Title: _____

Print Name: _____

Address: _____

City: _____ State: _____ Zip Code: _____

Telephone: _____ Fax: _____

State of Washington Contractor's License Number: _____

Federal Tax Identification Number: _____

Email Address: _____

The firm represented by the above signature is a:

Sole Proprietorship _____

Partnership _____

Corporation _____

Other _____

State of Incorporation _____

END OF SECTION 00 42 13

Stadium Way Crosswalk Improvements Agreement between Owner and Contractor (Fixed Contract Sum)

This AGREEMENT is effective as of the date of the first signature on the Agreement so long as all other parties' authorized signatories have also executed the Agreement. This Agreement is made by and between the following parties in connection with the Project identified below.

OWNER: Washington State University
c/o Facilities Services, Capital
P.O. Box 641150
Pullman, WA 99164-1150

CONTRACTOR: [To be determined]

ARCHITECT (A/E): WareMalcomb
3015 112th Ave NE Suite 205
Bellevue, WA 98004

PROJECT: Stadium Way Crosswalk Improvements
Stadium Way between Main St and College Ave
Pullman, WA 99164

In consideration of the mutual covenants and obligations contained herein, Owner and Contractor agree as set forth herein.

Article 1 **The Work of the Contract**

- 1.1 Contractor to fully execute the Work. Contractor shall fully execute the entire Work in strict accordance with the Contract Documents, and shall provide all material, equipment, tools, and labor necessary to timely complete the Work described in and reasonably inferable from the Contract Documents, except to the extent specifically indicated to be the responsibility of others.
- 1.2 Contractor to further Owner's interests. Contractor accepts the relationship of trust and confidence established by this Agreement and covenants with Owner to cooperate and collaborate with Owner and others involved with the Project and to exercise Contractor's best skill and judgment; to furnish efficient, professional construction administration, management services and supervision with sufficient quantities of fully qualified, competent and experienced personnel; and to perform the Work in an expeditious and economical manner consistent with Owner's interests. The parties will endeavor to promote harmony, cooperation and mutual respect among the Project participants to the fullest extent possible in order to further the success of the Project and to effect prompt and successful completion of the Project within the requirements of the Contract Documents, the Contract Time and the Contract Sum.

Article 2
Contract Documents

- 2.1 The Contract Documents. The “Contract Documents” form the “Contract.” The Contract Documents consist of this Agreement (Agreement between Owner and Contractor or the “Agreement”); any attached Exhibits and other documents listed in the Contract Documents; the General Conditions; other documents listed in Article 8 of this Agreement; and written modifications, amendments and Change Orders to the Contract issued after execution of this Agreement.
- 2.2. Contract is complete and integrated agreement. The Contract represents the entire, complete, and integrated agreement between the parties and supersedes prior negotiations, representations or agreements, either written or oral. No oral representations or other agreements have been made by the parties except as specifically established in the Contract.
- 2.3 Contract is between only Owner and Contractor. The Contract Documents shall not be construed to create a contractual relationship of any kind between any Persons other than Owner and Contractor.

Article 3
Definitions

- 3.1 Terms, words and phrases to have ordinary meanings. Terms, words and phrases used in the Contract Documents shall have the meanings given them in this Agreement and in the General Conditions or, if not defined, in a manner consistent with construction industry standards. In the event of any inconsistency in such definitions, the definitions in this Agreement shall control.
- 3.2 Construction Documents. The Construction Documents are identified in the General Conditions and other Contract Documents as Drawings and Specifications. The Construction Documents do not include shop drawings or other Submittals.
- 3.3 Contractor. “Contractor” is the Person identified as such in the Agreement and General Conditions. Contractor must be licensed, bonded, and insured as a contractor in the State of Washington, and must legally be permitted to do business. Contractor’s authorized representative, including its Designated Representative, shall be authorized to act on Contractor’s behalf with respect to the Project.
- 3.4 General Conditions modified. Section 4.03E of the General Conditions is hereby modified to clarify that Contractor and Owner may agree on the number of copies of Submittals to be provided to Owner. If no such agreement is reached, Contractor shall submit five copies.

Article 4
Notice to Proceed and Substantial Completion

- 4.1 Notice to Proceed. The date of Notice to Proceed will be specified in a written Notice issued by Owner. Owner may issue separate written authorizations to proceed for different portions of the Work.

- 4.2 Contract Time measured from date of commencement. The Contract Time shall be measured from the Notice to Proceed date to the contractual date of Substantial Completion established in Section 4.3, subject to adjustments as provided in the Contract Documents. Time is of the essence in completion of the Work.
- 4.3 Substantial Completion and Final Completion. Contractor shall achieve Substantial Completion of the Work by August 1, 2024 subject to adjustments as provided in the Contract Documents, and shall achieve Final Completion not later than 30 Days thereafter. Contractor represents to Owner that the Contract Time is adequate for full performance of the Work. Contractor shall also achieve any interim milestones and phasing requirements set forth in the Contract Documents.
- 4.4 Liquidated damages. Owner will assess, and Contractor will be responsible for, liquidated damages in the amount of six-hundred sixty-six dollars sixty-seven cents (\$666.67) per Day for each Day beyond the contractual date for Substantial Completion that Substantial Completion is not timely achieved, and subsequently six-hundred sixty-six dollars sixty-seven cent (\$666.67) per Day for each Day beyond the time period established in Section 4.3 that Final Completion of the entire Work is not achieved. Contractor and Owner agree that the liquidated damages amounts are not penalties and are a reasonable estimation of actual damages to Owner, as of this date of Agreement, based on the inherent uncertainty and difficulty in calculating and quantifying damages caused by delays in the construction of university facilities.

Article 5 **Contract Sum**

- 5.1 Contract Sum. For Contractor's performance of the Contract, Owner shall pay to Contractor the Contract Sum of _____ dollars (\$ _____), subject to additions and deductions for changes in the Work as provided in the Contract Documents. The Contract Sum includes by way of example and not limitation all costs of construction; general conditions; all taxes except Washington State sales tax due on the Contract Sum; Contractor's contingency; any approved Allowances; all insurance; overhead; and Contractor's fee.
- 5.2 Alternates. The Contract Sum is based upon the following alternates, if any, which are described in the Contract Documents and are hereby accepted by Owner:

Alternate Number	Description	Price (\$0.00)
No. 1	Replace existing crosswalk signage with new MUTCD standard signage, including solar-powered flashing beacons and stop bar as shown in C2.6	
No. 2	Install new traffic island curb, pavement and crosswalk striping as shown in C2.6 enlargement to facilitate pedestrian crossing.	
No. 3	Replace existing crosswalk signage with new MUTCD standard signage, including solar-powered flashing beacons and stop bar as shown in C2.7	
No. 4	Install new ADA ramps in existing sidewalk at	

	both sides of crosswalk as shown in C2.7.	
No. 5	Repair/replace utility tunnel lid near intersection of Stadium Way and Flag Lane. Remove road surface as necessary to access tunnel. Replace lid at crack as per drawings. After repair, install temporary road surface to maintain traffic flow.	

5.3 Unit Prices. Any Unit Prices are as follows:

Description	Units	Price (\$0.00)
None		

Unit Prices as set forth in the Contract Documents are "all in." They include all material, equipment, labor, delivery, installation, and Subcontractor costs, any overhead and profit not included in the fee, and any other costs or expenses in connection with, or incidental to, the performance of that portion of the Work to which such Unit Prices apply.

5.4 Allowances. Allowances included in the Contract Sum are as follows:

Allowance	Amount	Included Items
Base Bid Support Stanchions	Seven thousand dollars and no cents (\$7,000.00)	Replacement of a total of two (2) steam tunnel support stanchions included in the Base Bid.
Alternate No. 4 Support Stanchions	Seven thousand dollars and no cents (\$7,000.00)	Replacement of a total of two (2) steam tunnel support stanchions included if Alternate 4 is Awarded.
Alternate No. 5 Support Stanchions	Seven thousand dollars and no cents (\$7,000.00)	Replacement of a total of two (2) steam tunnel support stanchions included if Alternate No. 5 is Awarded.

Allowances may be included in the Contract Sum due to uncertainty in scope, price and/or quantity at the time this Agreement is executed. Whenever actual costs are more or less than an allowance, the Contract Sum will be appropriately adjusted. Contractor must provide Owner with written notice of its intent to expend an allowance amount (providing Owner with the opportunity to approve or reject the cost) before expending an allowance amount.

5.5 Changes in the Work.

5.5.1 Owner may, without invalidating the Contract, order changes in the Work consisting of additions, deletions or other revisions. Owner shall issue such changes in writing.

5.5.2 Adjustments of the Contract Sum and/or Contract Time on account of changes in the Work may be determined by any of the methods listed in the General Conditions.

Article 6
Payments

6.1 Applications for Payment.

- 6.1.1 The Contract Documents detail the requirements for Applications for Payment. Based upon Applications for Payment that Contractor submits to Owner, Owner shall make progress payments to Contractor on account of the Contract Sum.

6.2 Progress Payments.

- 6.2.1 Subject to other provisions of the Contract Documents, the amount of each progress payment shall be computed as follows and in accordance with Section 01 29 00, Applications for Payment:
- .1 Take that portion of the Contract Sum properly allocable to completed Work as determined by multiplying the percentage of completion of each portion of the Work by the share of the Contract Sum allocated to that portion in the Schedule of Values. Pending final determination of the cost to Owner of changes in the Work, amounts not in dispute may be included as provided in the General Conditions unless Owner requires that actual cost records be provided;
 - .2 Add that portion of the Contract Sum properly allocable to materials and equipment delivered and suitably stored at the site for subsequent incorporation in the completed construction (or, if approved in advance by Owner, suitably stored and insured off the site at a location agreed upon in writing);
 - .3 Subtract the aggregate sum of previous payments made by Owner;
 - .4 Subtract amounts, if any, for which Owner has withheld payment; and
 - .5 Subtract the statutory retainage of five percent (5%) of the above amount as a fund for the protection and payment of the claims of any Person arising out of the Work and the State of Washington with respect to taxes.

6.3 Subcontractor Payment Reporting.

- 6.3.1 All contract payments are subject to compliance tracking using the Washington State Office of Minority & Women's Business Enterprise's business diversity management system, Access Equity (B2Gnow). Contractor and all subcontractors (regardless of certification) will register and report all progress payments made utilizing the system. The Owner reserves the right to withhold payments from the Contractor for non-compliance with this requirement.

6.4 Final Payment.

- 6.4.1 Final payment, constituting the entire unpaid balance of the Contract Sum, less retainage, shall be made by Owner to Contractor no later than 30 Days after Contractor has fully performed the Contract and Final Completion has occurred (except for Contractor's responsibility to correct non-conforming Work discovered after final payment or to satisfy other requirements, if any, that extend beyond final payment), and Contractor has submitted a final Application for Payment.

- 6.4.2 Owner shall release retainage to Contractor in accordance with Chapter 60.28 RCW and the Contract Documents.

Article 7
Miscellaneous Provisions

7.1 Designated Representatives.

- 7.1.1 Owner's Designated Representative, designated below, shall be authorized to act on Owner's behalf with respect to the Project:

Cynthia Arbour
Project Manager
Facilities Services, Capital

Jason Harper
Construction Manager
Facilities Services, Capital

- 7.1.2 Contractor's Designated Representative, identified below, shall be authorized to act on Contractor's behalf with respect to the Project:

- 7.1.3 Neither Owner's nor Contractor's Designated Representatives shall be changed without 10 Days' written notice to the other party.

- 7.2 Interest. Payments due and unpaid under the Contract Documents shall bear interest as specified by RCW 39.76, not to exceed the Bank of America prime plus two percent (2%) per annum.

- 7.3 Quality control and assurance and Owner's right to inspect the Work: Contractor shall develop and submit an overall Quality Control and Assurance Plan to ensure that the Work is inspected by qualified members of Contractor's staff or third parties. The Quality Control and Assurance Plan must be acceptable to Owner. Owner expressly reserves the right to inspect any and all portions of the Work at any time during the Project. Contractor shall provide access to the Work as needed by Owner or its representatives, including the use of scaffolding, platforms, or lifts. All corrections or observations noted by Owner shall be logged by Contractor for correction, tracking and documentation to the satisfaction of Owner.

- 7.4 Contractor to actively manage and supervise Work. Contractor shall review and inspect the Work of Subcontractors on a regular basis for defects and deficiencies in their Work and for conformance with the Construction Documents and other Contract Documents, and shall stop the Work of Subcontractors, if necessary. Contractor shall provide notification at regularly scheduled progress meetings of any major defects or deficiencies and recommend remedial action.

- 7.5 Use of Third Party Neutral. Owner and Contractor intend to utilize a Third Party Neutral to assist in addressing and resolving disputes that may arise during the Project. The Third Party Neutral will be jointly engaged and will have the roles and responsibilities set forth in a Third Party Neutral Agreement, which shall be established in accordance with Section 00 80 10, Third Party Neutral.

Article 8
Enumeration of the Contract Documents

- 8.1 The Contract Documents. The Contract Documents, except for modifications issued after execution of this Agreement, are enumerated as follows:

- 8.1.1 This executed Agreement, any attached Exhibits and other documents listed in this Agreement.
- 8.1.2 The General Conditions for Washington State Facility Construction with Washington State University Amendments, and any Supplementary Conditions of the Contract.
- 8.1.3 The Addenda, if any, are as follows:

Number	Date	Pages
--------	------	-------

- 8.1.4 Other documents, if any, forming part of the Contract Documents are as follows:

See Contract Documents.
Department of Labor and Industries Prevailing Wage Rates.

OWNER:
WASHINGTON STATE UNIVERSITY

CONTRACTOR:
FIRM NAME
WA CONTRACTOR LICENSE NUMBER

(Signature) (Date)

(Printed Name)
Vice President and Chief Financial Officer
Finance and Administration

(Signature) (Date)

(Printed Name)
(Title)

END OF SECTION 00 50 00

PART 1 GENERAL

1.01 SUMMARY

- A. Contractor shall perform the entire Work in accordance with the Contract Documents.
- B. Without limiting the requirements of the Contract Documents, the Work of the Contract can be summarized as follows:
 - 1. Install two new crosswalks and signage on Stadium Way near the intersection with College Avenue and near Gannon Hall. Work includes new ADA ramps with tunnel lid modifications, new solar-powered flashing lights and MUTCD signs, and crosswalk striping. At existing crossings, signage and street markings will be removed, two ADA ramps will be filled in and a stair will be removed.
- C. Expected Owner-supplied Contractor-installed Work: None
- D. Expected Work by Owner: None

1.02 SCHEDULE OF ALTERNATES

- A. Without limiting the requirements of the Contract Documents, the Work of the Alternates can be summarized as follows:
 - 1. Alternate 1: Replace existing crosswalk signage with new MUTCD standard signage, including solar-powered flashing beacons and stop bar as shown in C2.6.
 - 2. Alternate 2: Install new traffic island curb, pavement and crosswalk striping as shown in C2.6 enlargement to facilitate pedestrian crossing.
 - 3. Alternate 3: Replace existing crosswalk signage with new MUTCD standard signage, including solar-powered flashing beacons and stop bar as shown in C2.7.
 - 4. Alternate 4: Install new ADA ramps in existing sidewalk at both sides of crosswalk as shown in C2.7.
 - 5. Alternate 5 - Repair/replace utility tunnel lid near intersection of Stadium Way and Flag Lane. Remove road surface as necessary to access tunnel. Replace lid at crack as per drawings. After repair, install temporary road surface to maintain traffic flow.

1.03 SCHEDULE OF ALLOWANCES

- A. Allowance to the base bid scope of work: Bid shall include a \$7,000.00 Allowance for Replacement of a total of two (2) steam tunnel support stanchions included in the Base Bid.
- B. Allowance to the Alternate 4 scope of work: Alternate Bid shall include a \$7,000.00 Allowance for Replacement of a total of two (2) steam tunnel support

stanchions.

- C. Allowance to the Alternate 5 scope of work: Alternate Bid shall include a \$7,000.00 Allowance for Replacement of a total of two (2) steam tunnel support stanchions.

1.04 SCHEDULE OF UNIT PRICES – NOT USED

1.05 GENERAL INFORMATION

A. Owner and Owner's Designated Representative:

- 1. Owner: Board of Regents
Washington State University
Pullman, WA 99164-1045
- 2. Owner's Designated Representative:
 - a. All Owner capital projects are administered by the Department of Facilities Services, Capital. Project specific designated representatives are listed within the Agreement.
- 3. Consulting Services: Owner has retained an Architect/Engineer to design the entire Project. The Architect/Engineer is identified below, as are others involved as members of the Owner team working on the Project:
 - a. Civil Engineer: WareMalcomb, Bellevue, WA
 - b. Structural Engineer: PCS Structural Solutions, Seattle, WA

1.06 SPECIAL CONDITIONS

A. Site Access:

- 1. Contractor access to each site will be limited to the minimum number of vehicles necessary to accomplish the work, and will need to be coordinated with WSU in advance. Other construction workers will need to park in other areas of campus and walk or be transported to the site.

B. Schedule and Phasing:

- 1. To minimize disruption to the campus community, work cannot begin on site prior to May 6.
- 2. Materials may be stored on site as long as it is stored in a location approved by the University in advance.

C. Owner Occupancy:

- 1. Construction activities must consider the safe movement of vehicular and pedestrian traffic around the work sites at all times. No more than one

lane of Stadium Way in each direction may be blocked off with appropriate traffic control if necessary, and for the minimum time necessary, during the work. In no case shall all lanes of Stadium Way be closed.

2. Pedestrian traffic detours must be employed during the scope of work to provide appropriate alternative routes.
3. Work will need to coordinate with Pullman Transit if construction activities will limit access to the bus pull out zone.
4. Work that occurs near occupied residence halls will limit noisy activities prior to 8:00am each day.

D. Hazardous Materials:

1. No hazardous materials are known to exist on the site.

END OF SECTION 01 11 00

FILE: \\wns-arch.com\WM\SEA\234003\00\Civil\CAD\Sheets\CD\SEA23-4003_C1.0 COVER SHEET.dwg PLOT DATE: November 10, 2022, 1:42 PM ORIGINAL PAPER SIZE: 24" x 36"

SITE PLAN FOR
WSU STADIUM WAY CROSSWALK IMPROVEMENTS
PULLMAN, WA

DESIGN FIRM:

WARE MALCOMB

LEADING DESIGN FOR COMMERCIAL REAL ESTATE

3015 112th ave NE
suite 205
bellevue, wa 98004
p 425.670.6706
waremalcomb.com

CONSULTANTS:

PROVISIONAL STAMP:



03/19/2024



Facilities Services PH 509-335-5571
2425 E. Grimes Way FAX 509-335-9304
Pullman, Wa. 99164-1150

STADIUM WAY
CROSSWALK
IMPROVEMENTS

2425 EAST GRIMES WAY
PULLMAN, WA 99164

4	03/19/24	BID ADDENDUM #1
3	02/07/24	BID DOCUMENTS
2	11/28/23	90% BID DOCUMENTS
1	10/13/23	SCHEMATIC DESIGN
MARK	DATE	DESCRIPTION


CAD DWG FILE: SEA23-4003	
DESIGN BY: JG	
DRAWN BY: JG	CHECKED BY: MH
PROJECT No. 2001-2023	FILE No. 734H-026
COPYRIGHT: WASHINGTON STATE UNIVERSITY	

SHEET TITLE

COVER
SHEET

C1.0

SHEET 1 OF 16 SHEETS

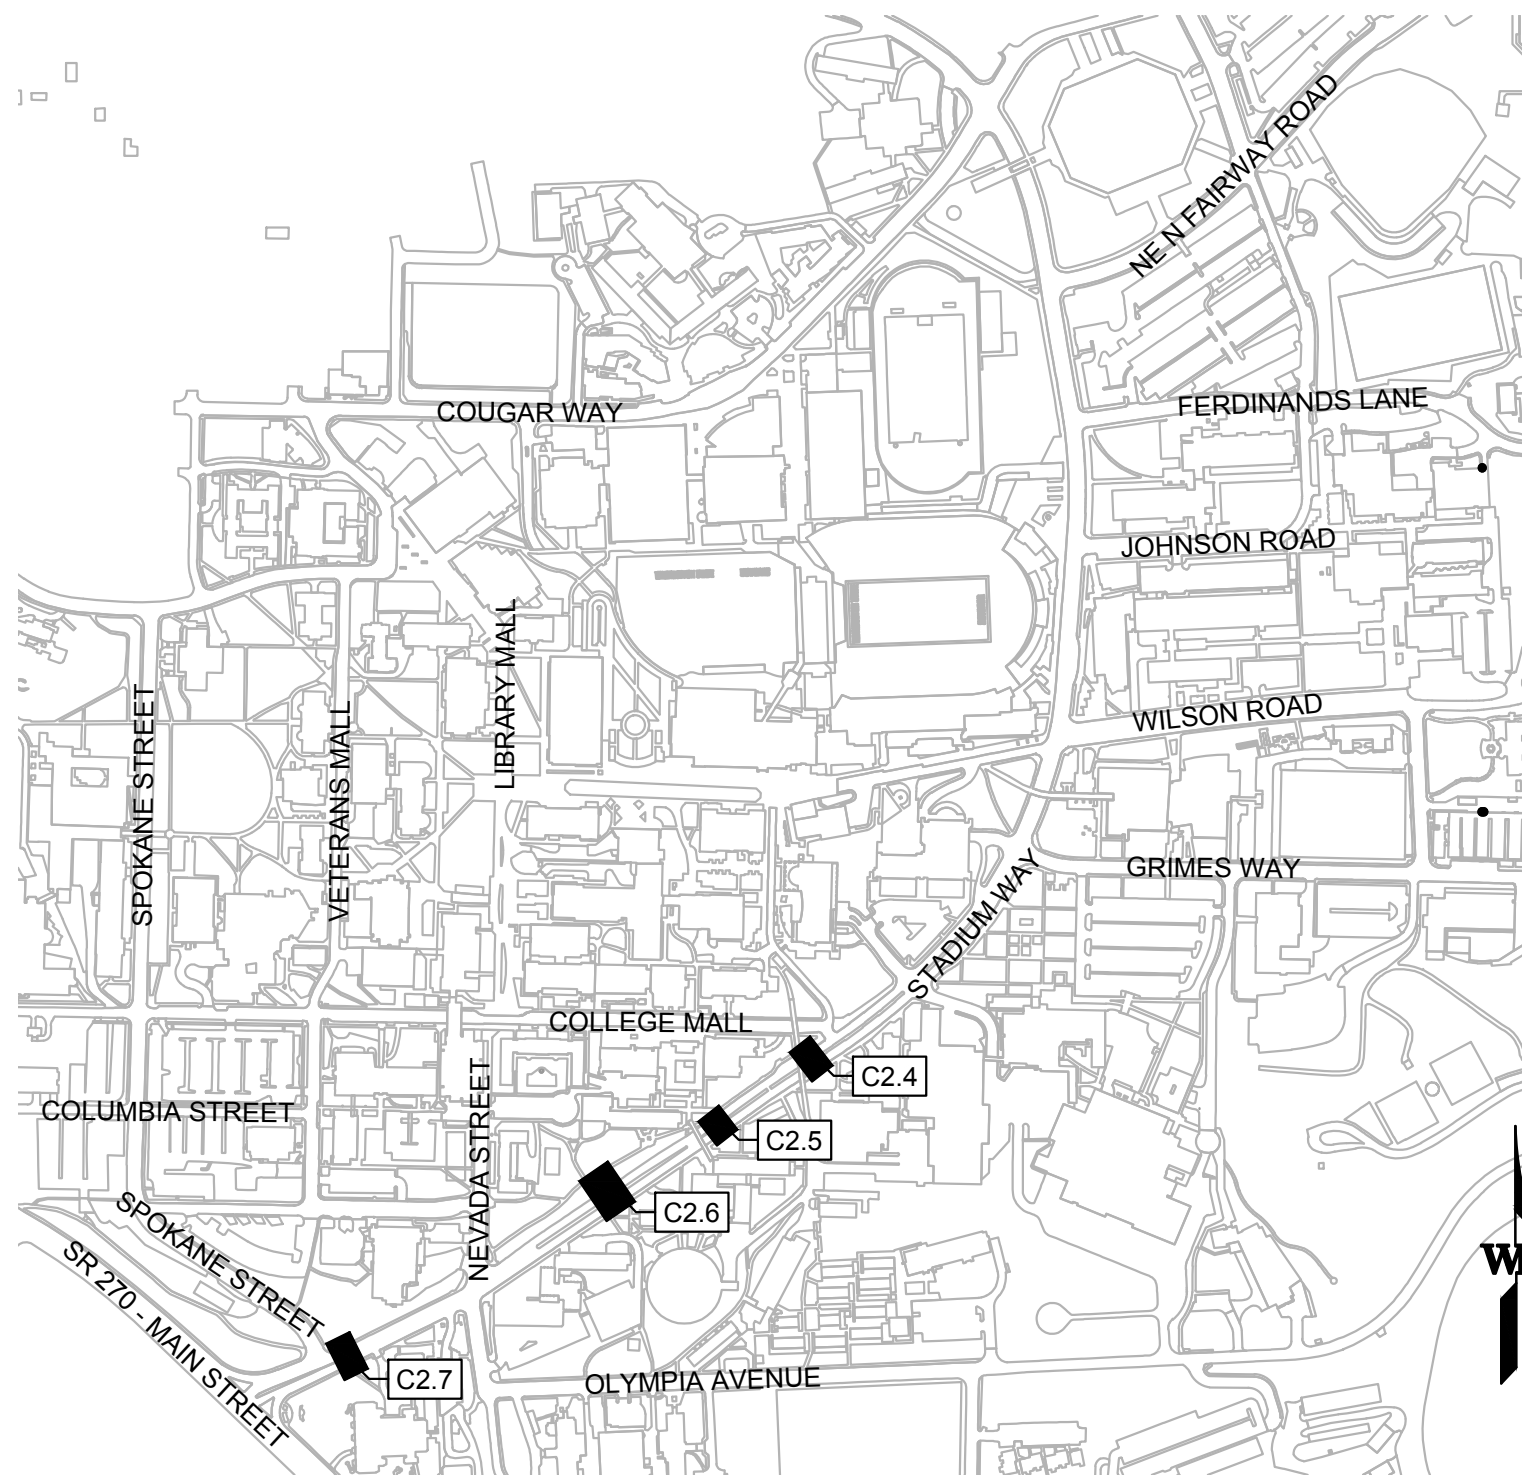

ABBREVIATIONS

AB	AGGREGATE BASE ROCK	IB	IRRIGATION BOX
AC	ASPHALTIC CONCRETE PAVING	ICB	IRRIGATION CONTROL BOX
CB	CATCH BASIN	INV	INVERT ELEVATION
		INT	INTERCONNECT BOX
		LIP	LIP OF GUTTER
		LP	LOW POINT
		NTS	NOT FOR SCALE
		MON	MONUMENT
		PCC	PORTLAND CEMENT CONCRETE
		PED	PEDESTAL
		PV	PAVEMENT
		PVC	POLYVINYL CHLORIDE
		RW	RIGHT OF WAY
		SDMH	STORM DRAIN MANHOLE
		STD	STANDARD
		SLB	STREET LIGHT BOX
		SSMH	SANITARY SEWER MANHOLE
		TB	TELEPHONE BOX
		TESC	TEMPORARY EROSION AND SEDIMENTATION CONTROL
		TI	TRAFFIC INDEX
		TC	TOP OF CURB
		TSB	TRAFFIC SIGNAL BOX
		TYP	TYPICAL
		WA	WASHINGTON
		WSDOT	WASHINGTON STATE DEPARTMENT OF TRANSPORTATION
CTV	CABLE TELEVISION		
DI	DROP INLET		
DIA	DIAMETER		
DS	DOWNSPOUT		
DWG	DRAWING		
EB	ELECTRIC BOX		
EM	ELECTRIC METER		
ESMT	EASEMENT		
EV	ELECTRIC VAULT		
EW	EACH WAY		
EX	EXISTING		
FG	FINISH GRADE		
FL	FLOW LINE		
FND	FOUND		
FOB	FIBER OPTIC BOX		
FOMH	FIBER OPTIC MANHOLE		
FS	FINISH SURFACE		
GV	GAS VALVE		
HP	HIGH POINT		

SHEET INDEX

1	C1.0	COVER SHEET
2	C1.1	NOTES
	C2.1	NOT USED
	C2.2	NOT USED
	C2.3	NOT USED
3	C2.4	SITE PLAN 4
4	C2.5	SITE PLAN 5
5	C2.6	SITE PLAN 6
6	C2.7	SITE PLAN 7
7	C3.0	SECTIONS & DETAILS
8	C3.1	SECTIONS & DETAILS
9	C5.0	ADD-ALT #5 PLAN & DETAILS
10	S1.01	GENERAL NOTES
11	S1.02	GENERAL NOTES
12	S1.03	GENERAL NOTES
13	S2.00	ADD-ALT #5 PLAN
14	S2.01	PLANS
15	S3.00	ADD-ALT #5 DETAILS
16	S3.01	DETAILS

WSU GENERAL NOTES

- THE CONTRACTOR SHALL FIELD VERIFY ALL EXISTING CONDITIONS PRIOR TO EXECUTING ANY WORK AND SHALL NOTIFY THE DEPARTMENT OF CAPITAL PLANNING AND DEVELOPMENT IN WRITING OF ANYTHING DIFFERING FROM THAT SHOWN ON THE DRAWINGS. FAILURE TO DO SO WILL CONSTITUTE THE CONTRACTOR'S ACCEPTANCE OF THE WORK AS SHOWN.
- ALL WORK SHALL COMPLY WITH ALL CODES, ORDINANCES AND REQUIREMENTS.
- DO NOT SCALE DRAWINGS; WRITTEN DIMENSIONS SHALL PREVAIL.
- THE CONTRACTOR SHALL OBTAIN ALL PERMITS REQUIRED PRIOR TO ANY PHASE OF CONSTRUCTION. FEES AND ANY RELATED COSTS ARE THE RESPONSIBILITY OF THE CONTRACTOR.
- EXISTING BUILDINGS, UTILITIES, ETC. OR PORTIONS THEREOF, WHICH ARE DAMAGED BY CONSTRUCTION OPERATIONS SHALL BE REPAIRED OR REPLACED TO THEIR ORIGINAL CONDITION, UNLESS OTHERWISE NOTED TO BE REMODELED PER THE CONTRACT DOCUMENTS.
- THE CONTRACTOR MUST CONTACT "CALL BEFORE YOU DIG", AT (800) 553-4344 AND/OR ALL APPROPRIATE UTILITY COMPANIES FOR BURIED PIPES OR CABLES, PRIOR TO ANY EXCAVATION.
- EXACT LOCATIONS OF EXISTING UTILITIES ARE TO BE VERIFIED BY THE CONTRACTOR.
- THE DUTIES OF THE OWNER/WASHINGTON STATE UNIVERSITY, ITS ENGINEER, AND ITS DESIGNATED CONSULTING ENGINEER DOES NOT INCLUDE DESIGN AND CONSTRUCTION REVIEW SERVICES RELATING TO THE CONTRACTORS SAFETY PRECAUTIONS OR TO THE MEANS, METHODS, TECHNIQUES, SEQUENCES OR PROCEDURES REQUIRED FOR THE CONTRACTOR TO PERFORM HIS WORK.
- FOLLOWING IS A LIST OF TELEPHONE NUMBERS THAT MAY NEED TO BE CONTACTED DURING THE CONSTRUCTION PHASE OF THE PROJECT.

[]	CYNTHIA ARBOUR PROJECT MANAGER	(509) 335-7010
[]	WSU DEPARTMENT OF FACILITIES SERVICES - OPERATIONS (UTILITY INFORMATION)	(509) 335-9000
[]	AVISTA UTILITIES (GAS & POWER)	(800) 553-4344
[]	CALL BEFORE YOU DIG	(800) 553-4344

PROJECT TEAM

OWNER

**WASHINGTON STATE UNIVERSITY
FACILITY SERVICES**
2325 E GRIMES WAY
PULLMAN, WA 99164
P 509.335.9000
CONTACT:
CYNTHIA ARBOUR
CARBOUR@WSU.EDU

CIVIL ENGINEER

WARE MALCOMB
3015 112TH AVE NE, SUITE 205
BELLEVUE, WA 98004
P 425.670.6706
CONTACT:
MICHAEL HERSETH
MHERSETH@WAREMALCOMB.COM

SURVEYOR

SYNTIER
405 SE BELSFORD DR, STE C
PULLMAN, WA 99163
P 509.339.6187
CONTACT:
JASON VON LINDEN
JASON@SYNTIERGR.COM

STRUCTURAL ENGINEER

PCS STRUCTURAL SOLUTIONS
1250 PACIFIC AVE., STE 7 01
TACOMA, WA 98402
P 253.383.2797
CONTACT:
LUKE HEATH
LHEATH@PCS-STRUCTURAL.COM

LEGEND

DEFINITION	NEW	EXISTING
PROPERTY LINE	---	---
ADJACENT PROPERTY LINE	---	---
CENTERLINE	---	---
MONUMENT LINE	---	---
EASEMENT	---	---
BUILDING LINE	---	---
FOUND MONUMENT AS NOTED		
STREET LIGHT		
TRAFFIC SIGNAL POLE		
TRANSFORMER		
SANITARY SEWER MANHOLE		
STORM DRAIN MANHOLE		
CATCH BASIN		
CLEAN OUT		
FIRE HYDRANT		
WATER METER		
SIGN		
INDEX CONTOUR		
CURB		
CURB & GUTTER		
SAWCUT LIMITS		
FENCING		
SANITARY SEWER		
STORM DRAIN		
PERFORATED PIPE		
WATER		
CONCRETE AREA		
ASPHALT AREA		
MODIFIED TUNNEL LID		
BIDIRECTIONAL RRFB W/ PUSH BUTTON		
CROSSWALK		
DETAIL CALLOUT		

SURVEY INFORMATION



SURVEY REFERENCE:
TOPOGRAPHIC AND UTILITY SURVEY COMPLETED BY SYNTIER ENGINEERING, INC. DATED SEPTEMBER 2023. CONTRACTOR SHALL VERIFY EXISTING CONDITIONS PRIOR TO START OF CONSTRUCTION.

HORIZONTAL DATUM
NAD 1983(211), WASHINGTON
STATE PLAN SOUTH ZONE
COORDINATE SYSTEM, U.S.
SURVEY FEET, BASED ON THE
WASHINGTON STATE
REFERENCE NETWORK (WSRN).

VERTICAL DATUM
NAVD88 BASED ON THE WASHINGTON
STATE REFERENCE NETWORK (WSRN).

UTILITY PROVIDERS

SEWER	WSU	509.335.9000
WATER	WSU	509.335.9000
STORM	WSU	509.335.9000
GAS	WSU AVISTA	509.335.9000 800.553.4344
POWER	WSU AVISTA	509.335.9000 800.553.4344

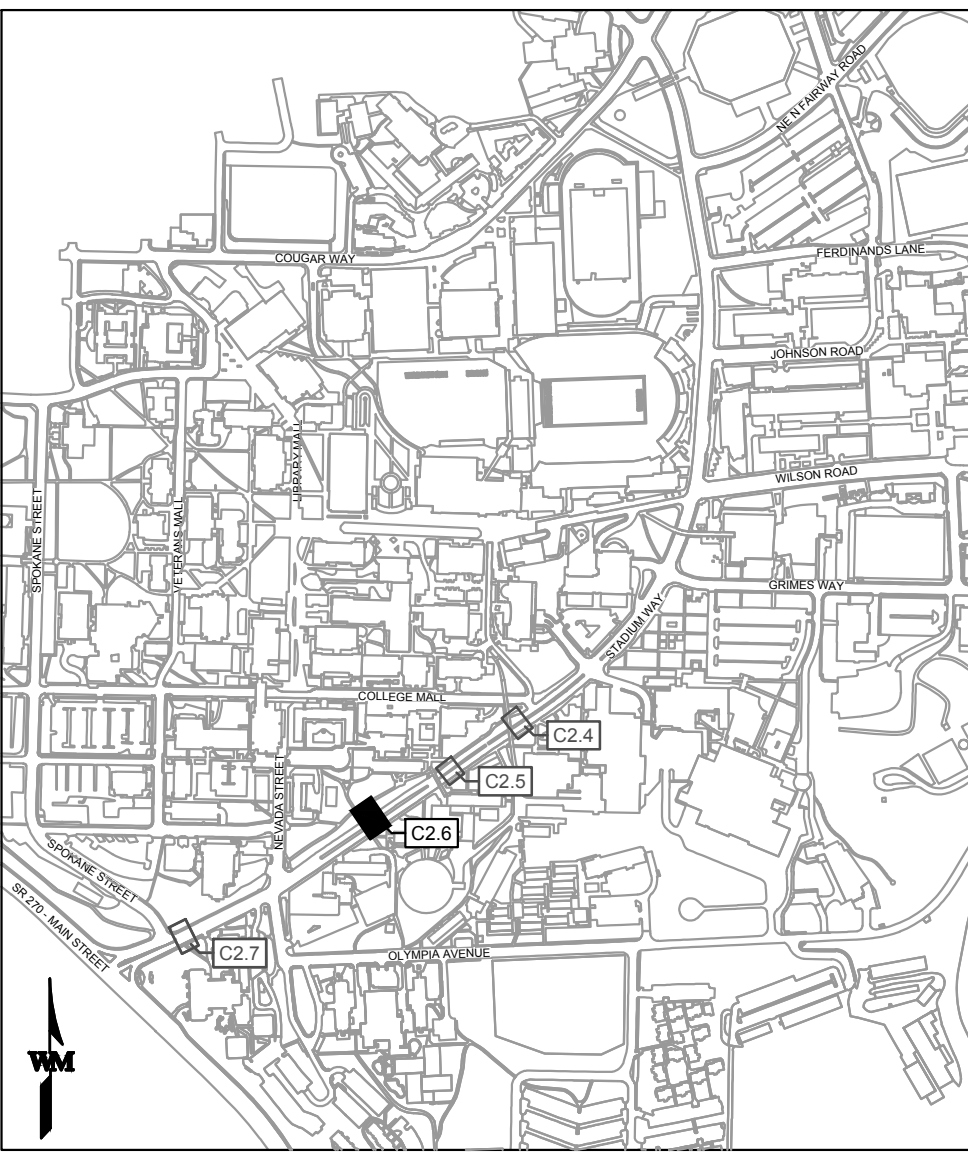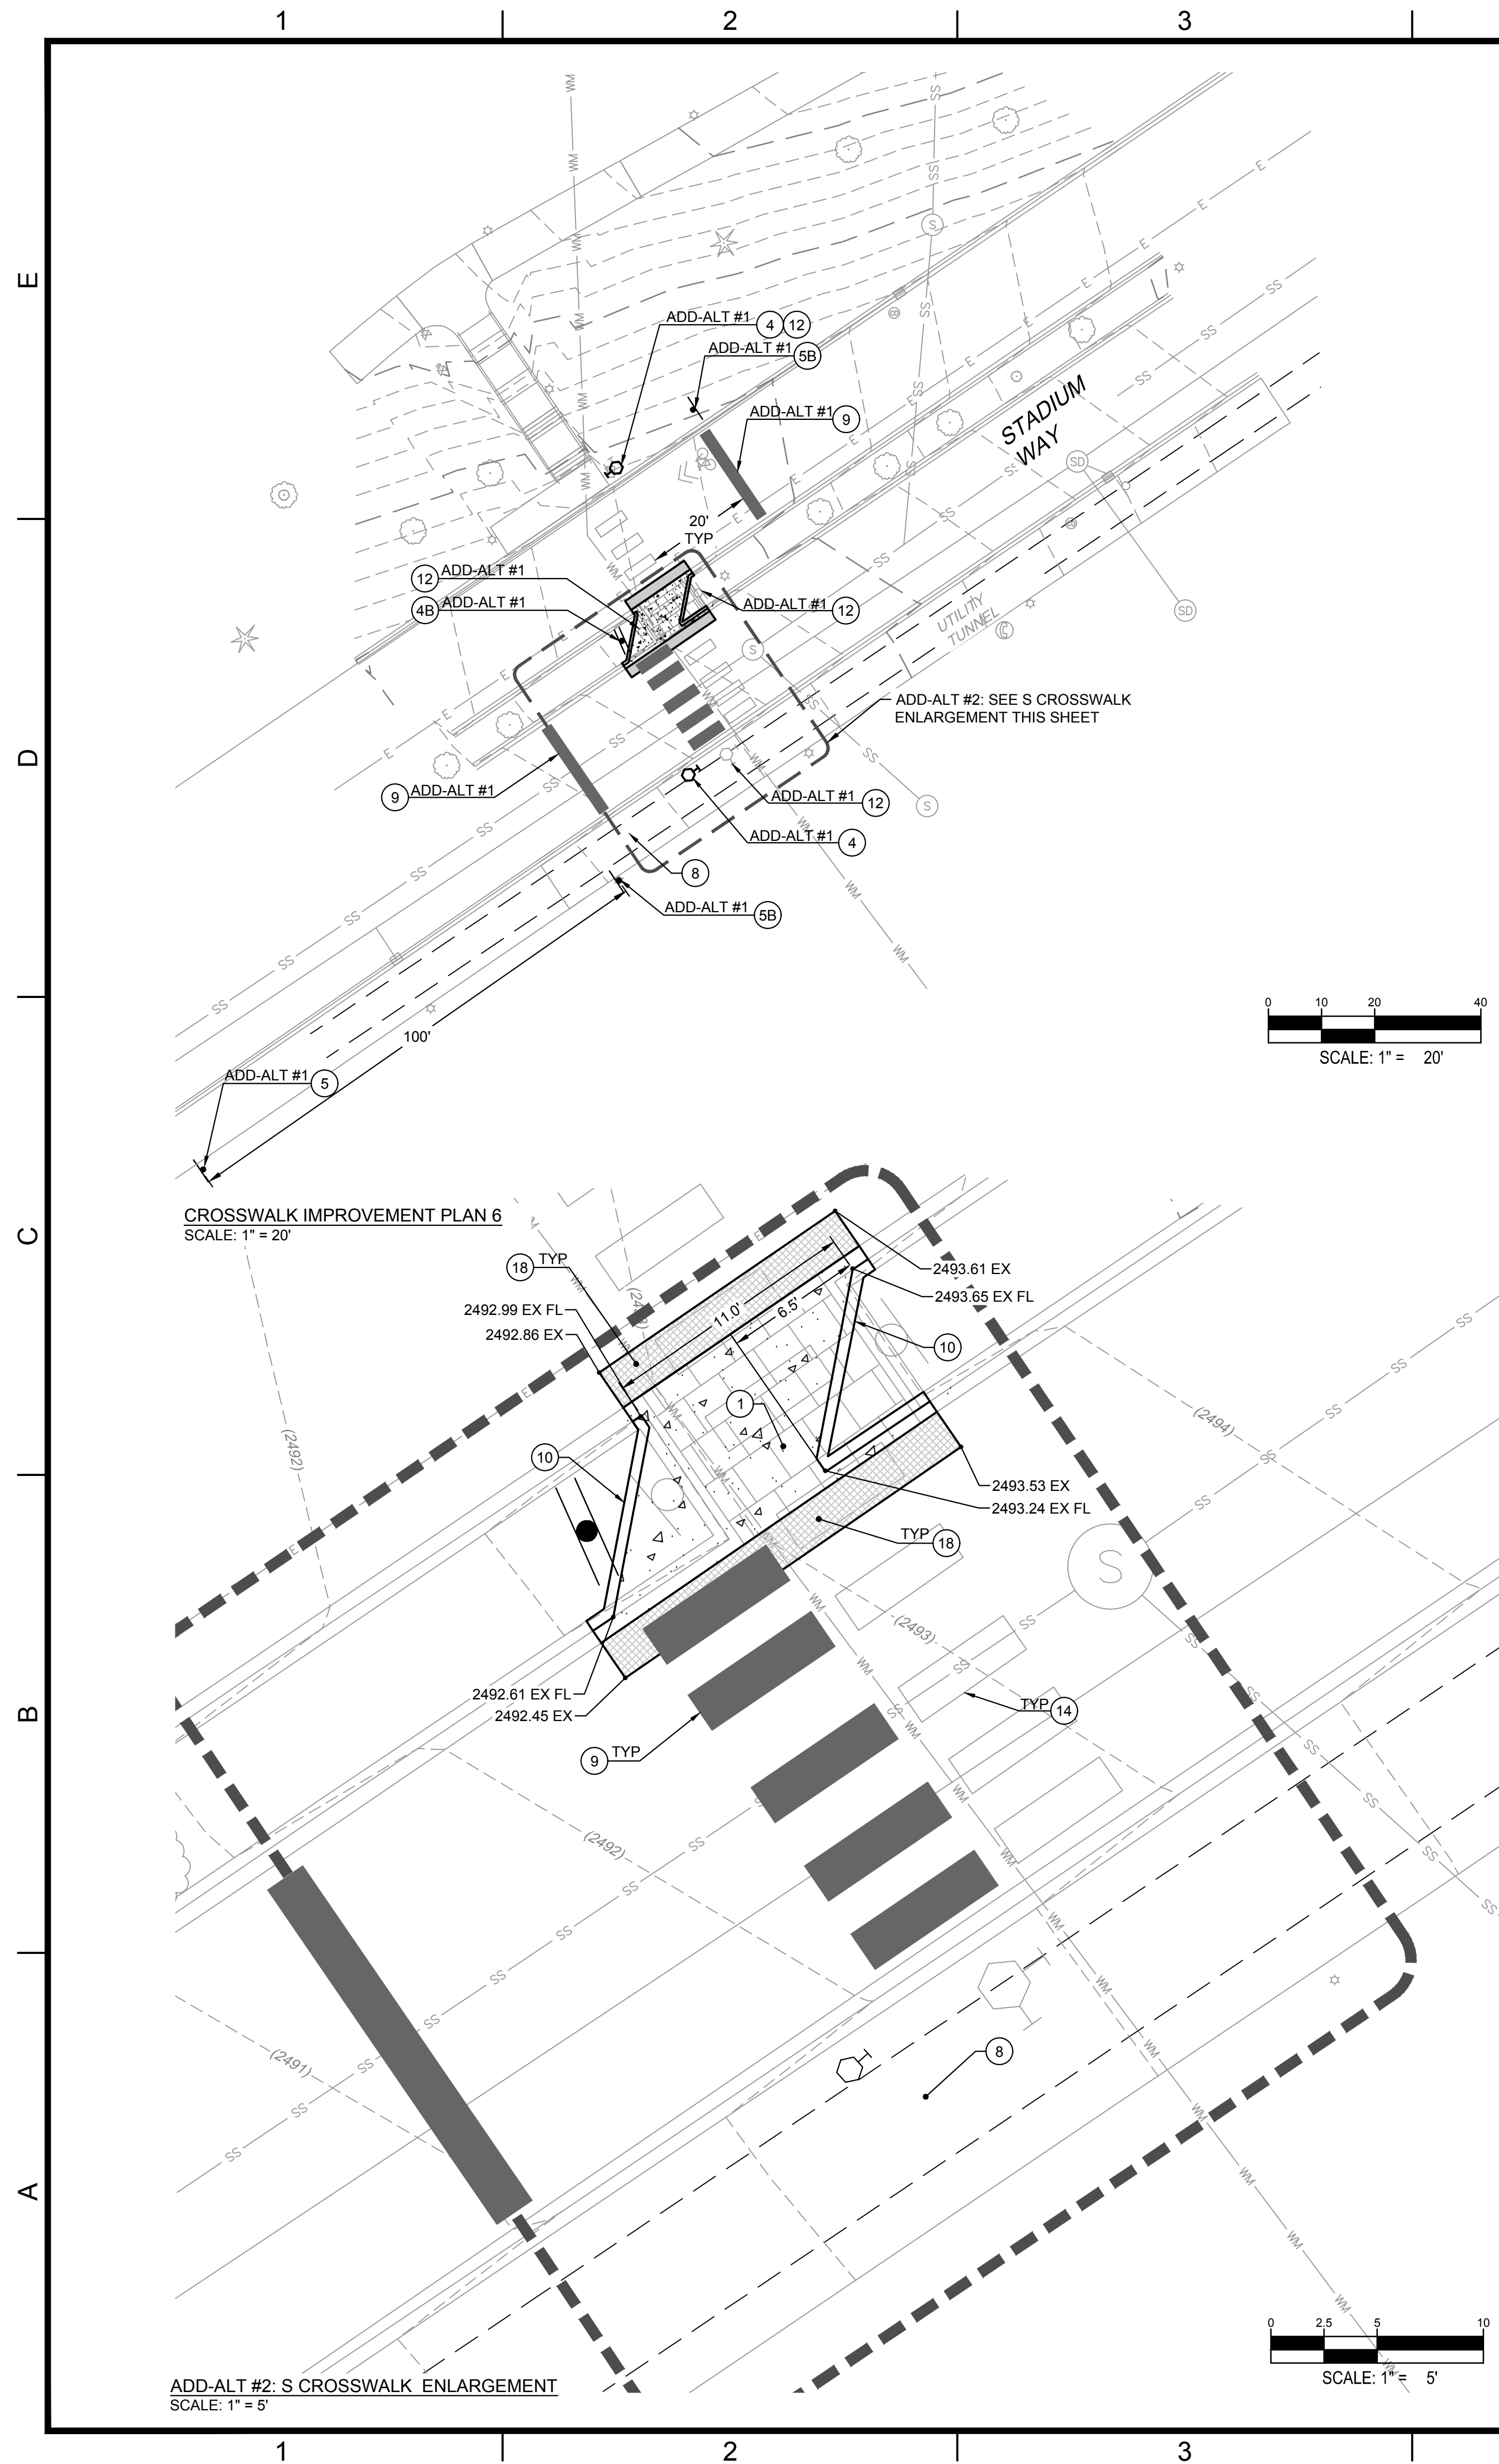


DESIGN FIRM

WARE MALCOMB

3015 112th ave NE
suite 205
bellevue, wa 98004
p 425.670.6706
waremalcomb.com

CONSULTANTS:

PROVISIONAL STAMP:

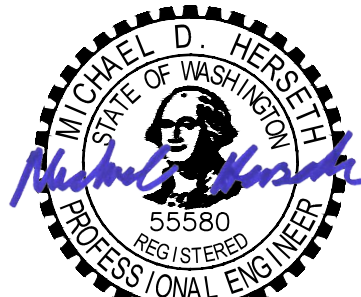

02/07/2024

WASHINGTON STATE
UNIVERSITY

Facilities Services
425 E. Grimes Way
Pullman, Wa. 99164

PH 509-335-5571
FAX 509-335-9304

STADIUM WAY CROSSWALK IMPROVEMENTS

2425 EAST GRIMES WAY
PULLMAN, WA 99164

3	02/07/24	BID DOCUMENTS
2	11/28/23	90% BID DOCUMENTS
1	10/13/23	SCHEMATIC DESIGN
MARK	DATE	DESCRIPTION

AD DWG FILE: SEA23-4003

DESIGN BY: JG

DRAWN BY: IG

CHECKED BY: MH

PROJECT No. 2001-203

FILE No. 734H 036

Copyright: Washington State University

SHEET TITLE

SITE PLAN



6

C2.6

SHEET 5 OF 16 SHEETS

FILE: \\wms-arch.com\WM\SEA\234003\000\Civil\CAD\Sheets\CD\SEA23-4003_C2.0 PAVING PLAN.dwg PLOT DATE: November 10, 2022, 1:42 PM. ORIGINAL PAPER SIZE: 24" x 36"

E
D
C
B
A

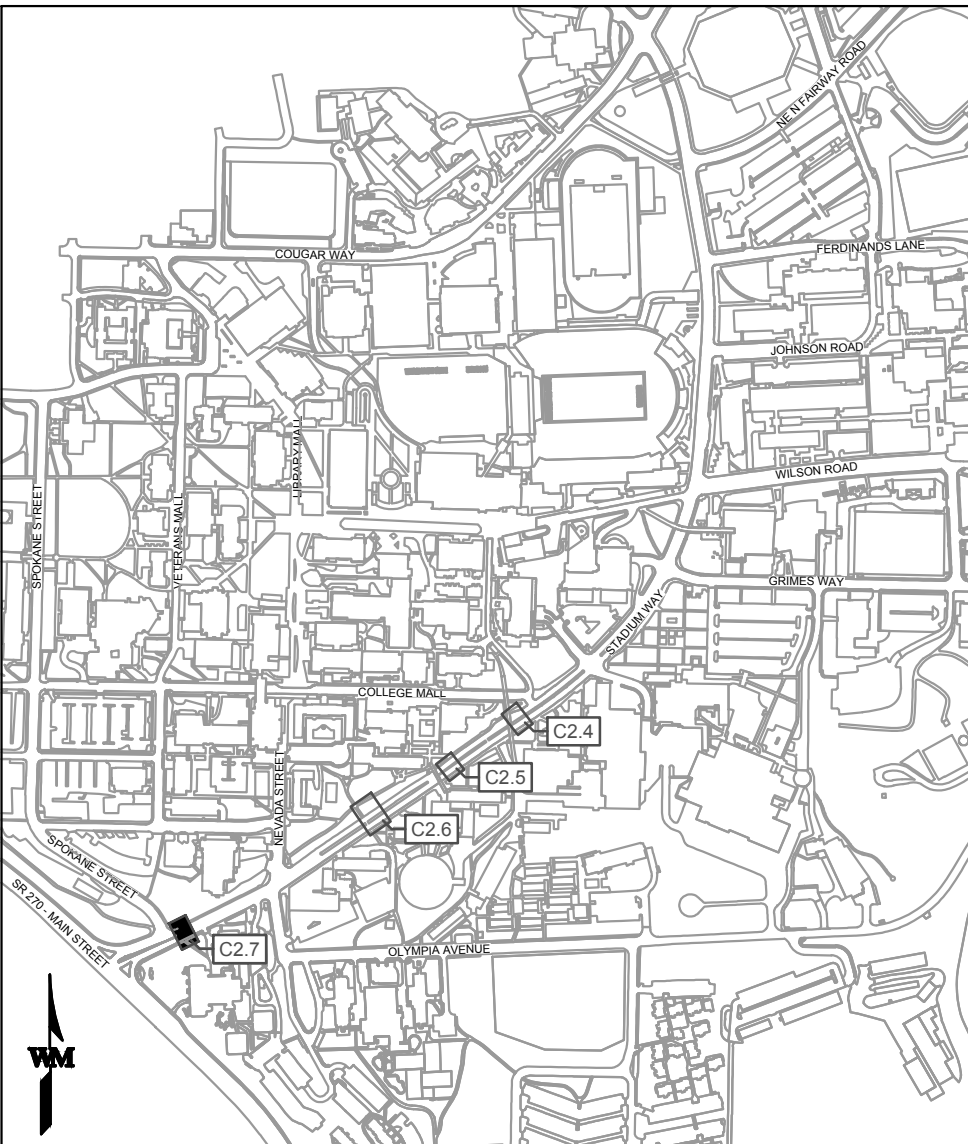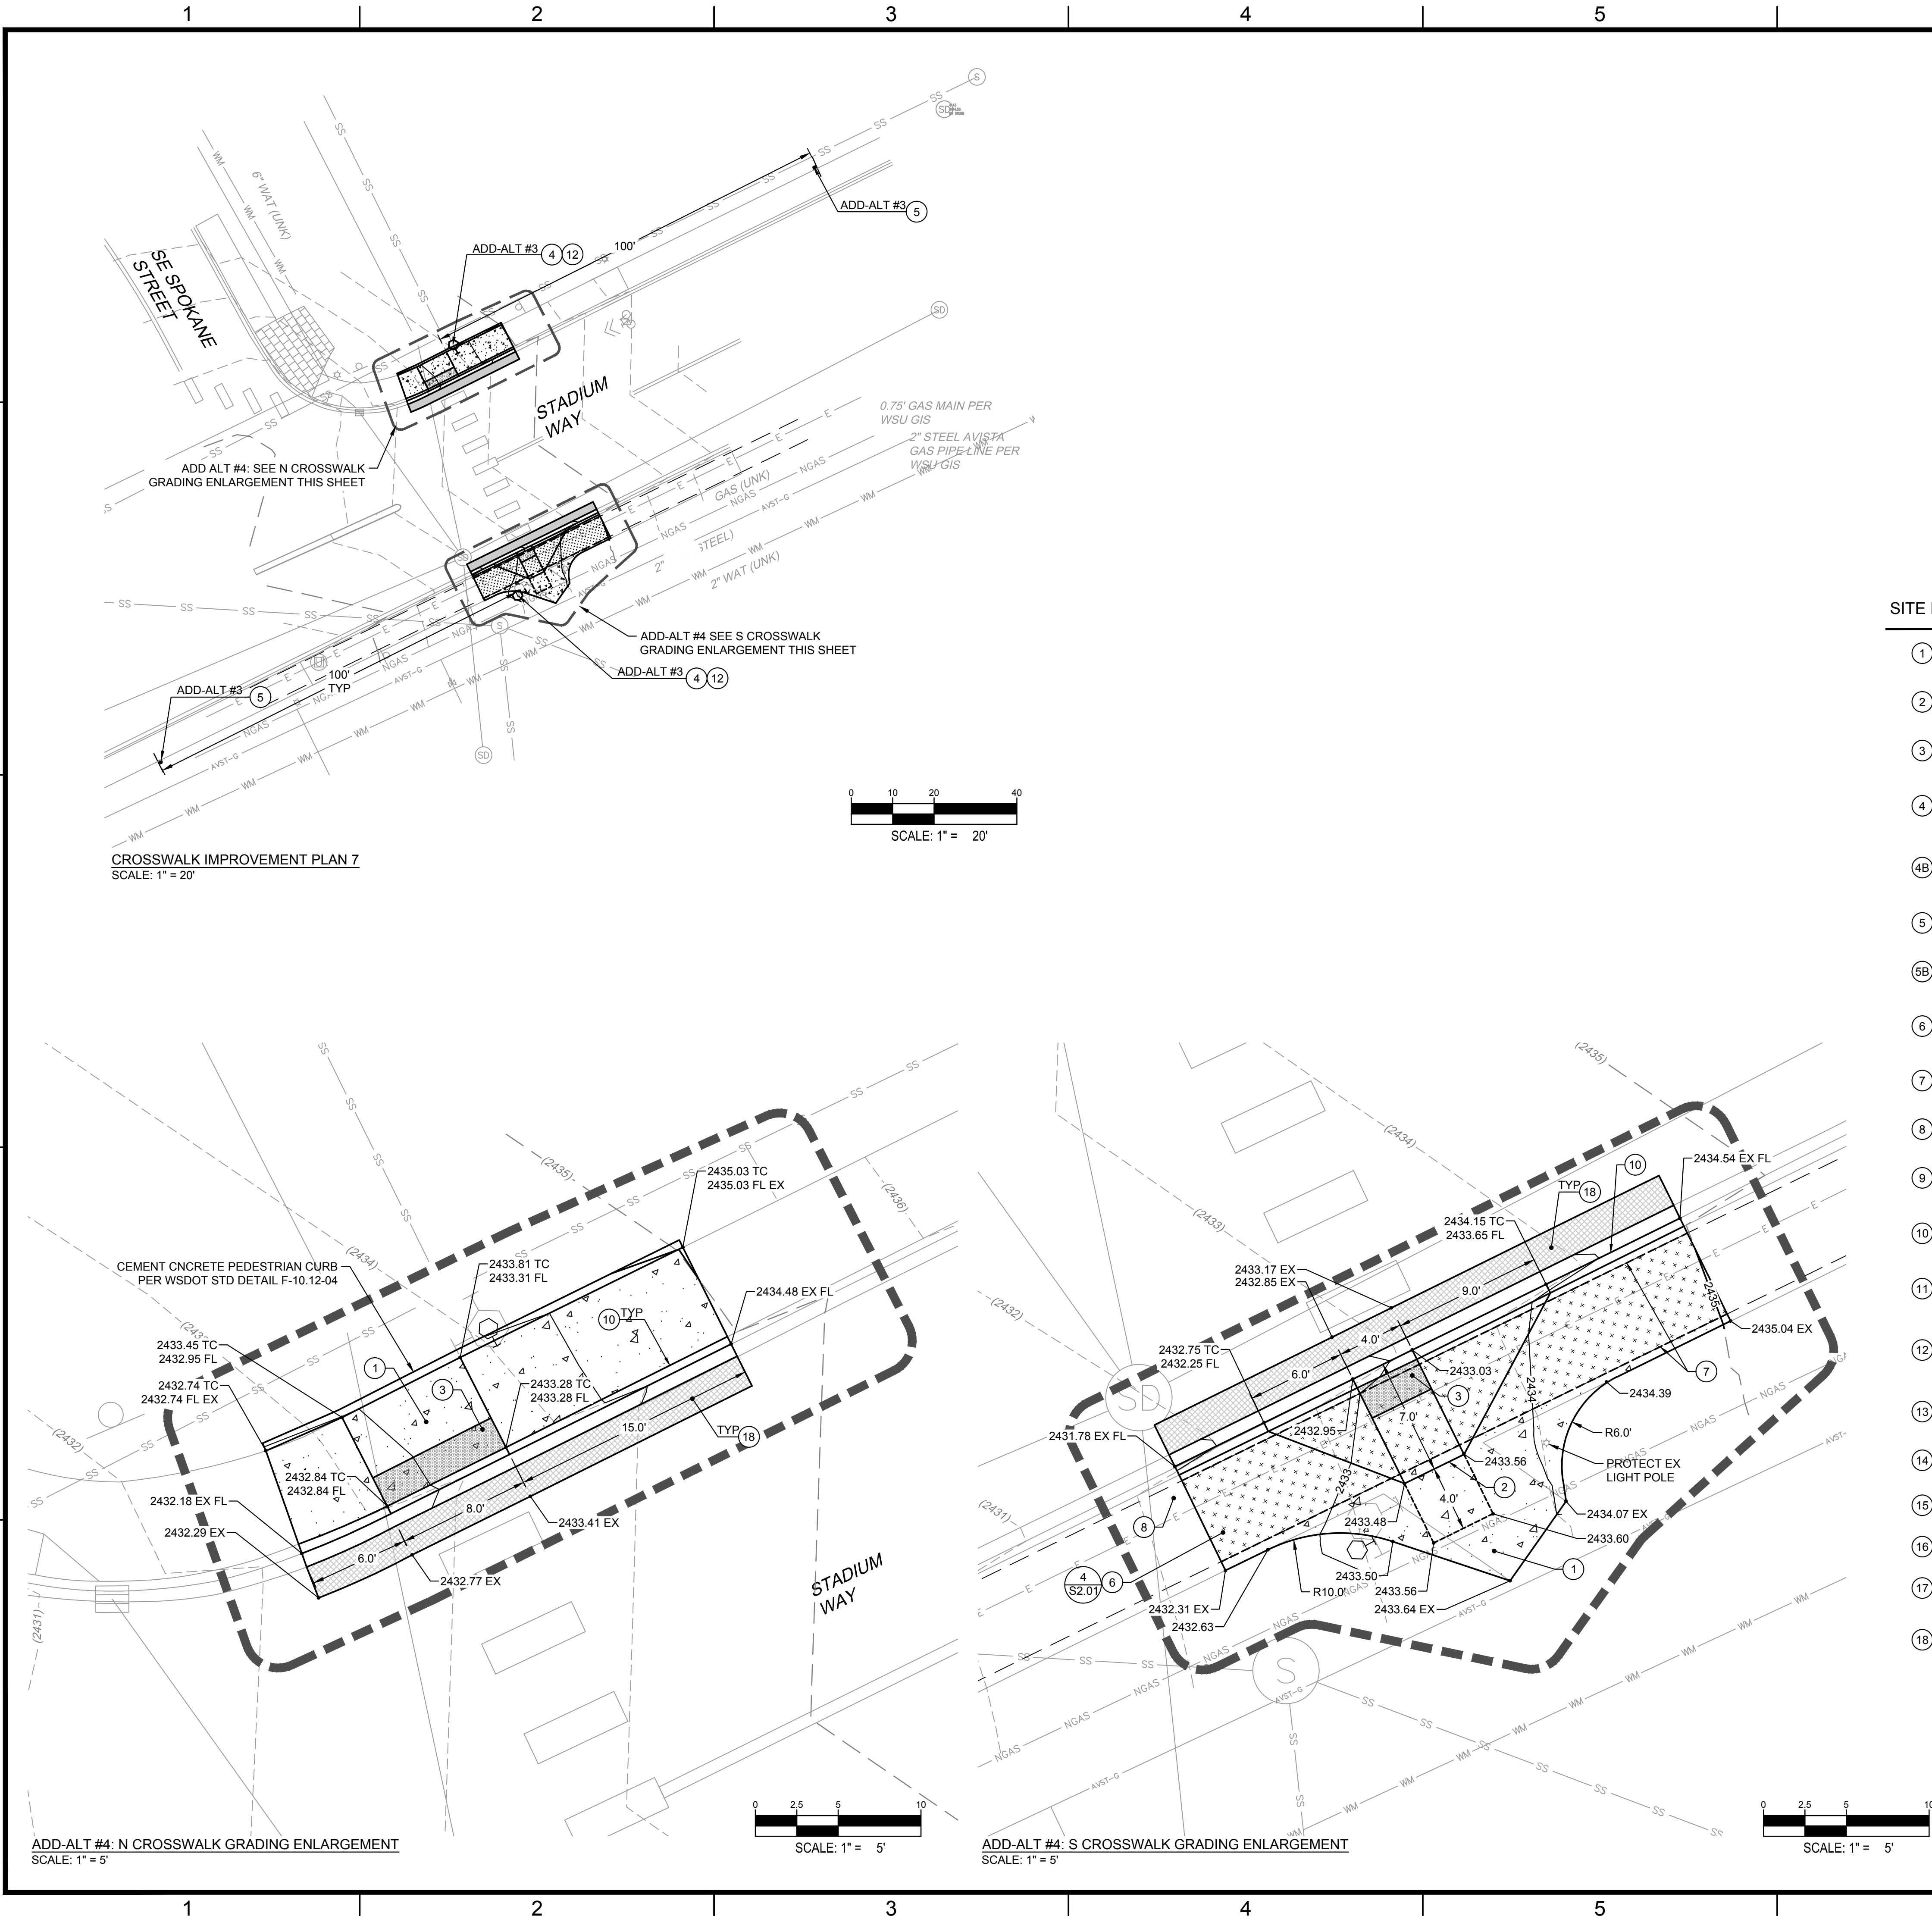

SITE PLAN NOTES AND LEGEND

- ① 5" CEM. CONC. SIDEWALK (CL 4000) OVER 6" CSBC. SIDEWALK SHALL HAVE #4 16" O.C. EACH WAY; SEE DETAIL 1 ON SHEET C3.0
- ② CONCRETE CURB RAMP. SEE GRADING ENLARGEMENTS.
- ③ CRIMSON COLORED TACTILE WARNING STRIP
- ④ BI DIRECTIONAL CROSSWALK SIGNAGE WITH SOLAR POWERED RRFB, CROSSWALK SIGN W11-2, ARROW SIGN W16-7PL/R, AND PUSH-BUTTON; SEE DETAIL 4 SHEET C3.1.
- 4B BI DIRECTIONAL CROSSWALK SIGNAGE WITH SOLAR POWERED RRFB, CROSSWALK SIGN W11-2, ARROW SIGN W16-7PL/R, SEE DETAIL 4B SHEET C3.1.
- ⑤ CROSS WALK ADVANCE WARNING SIGN. SIGN W11-2 AND "AHEAD" SIGN W16-9P. SEE DETAIL 5 SHEET C3.0 FOR MOUNTING HEIGHT.
- 5B STOP HERE FOR PEDESTRIANS SIGN R1-5L. SEE DETAIL 5B SHEET C3.0. FOR MOUNTING HEIGHT.
- ⑥ MODIFIED TUNNEL LID PER STRUCTURAL PLANS.
- ⑦ EXPANSION JOINT ADJACENT TO TUNNEL LID.
- ⑧ PROTECT EXISTING UTILITY TUNNEL IN PLACE.
- ⑨ CROSSWALK STRIPING PER WSDOT STD PLAN M-15.10-01.
- ⑩ CEMENT CONCRETE TRAFFIC CURB AND GUTTER PER WSDOT STD PLAN F-10.12-04. MATCH EXISTING GRADE AND ELEVATION AT EXISTING CURB AND GUTTER.
- ⑪ DEMOLISH TREE.
- ⑫ SALVAGE EXISTING CRIMSON CROSSWALK SIGN AND FLASHER. RETURN TO WSU. IF HARDWIRED, PULL WIRE BACK TO NEAREST JUNCTION BOX. CAUTION! COORDINATE POWER DE-ENERGIZATION WITH WSU PRIOR TO PERFORMING ELECTRICAL DEMOLITION.
- ⑬ NOT USED
- ⑭ OBLITERATE PAVEMENT STRIPING.
- ⑮ NOT USED
- ⑯ NOT USED
- ⑰ NOT USED
- ⑱ SAWCUT 2' WIDE ASPHALT PAVEMENT RESTORATION PER DETAIL 2 SHEET C3.0. MATCH EXISTING GRADES

DESIGN FIRM:
WARE MALCOMB
LEADING DESIGN FOR COMMERCIAL REAL ESTATE

3015 112th ave NE
suite 205
bellevue, wa 98004
p 425.670.6706
waremalcomb.com

CONSULTANTS:

PROVISIONAL STAMP:

02/07/2024

WASHINGTON STATE UNIVERSITY
Facilities Services
2425 E. Grimes Way
Pullman, Wa. 99164-1150
PH 509-335-5571
FAX 509-335-9304

STADIUM WAY CROSSWALK IMPROVEMENTS
2425 EAST GRIMES WAY
PULLMAN, WA 99164

3	02/07/24	BID DOCUMENTS
2	11/28/23	90% BID DOCUMENTS
1	10/13/23	SCHEMATIC DESIGN
MARK	DATE	DESCRIPTION


CAD DWG FILE: SEA23-4003
DESIGN BY: JG
DRAWN BY: JG
PROJECT No. 2001-2023
COPYRIGHT: WASHINGTON STATE UNIVERSITY

CHECKED BY: MH
FILE No. 734H-026

SHEET TITLE
SITE PLAN 7


C2.7
SHEET 6 OF 16 SHEETS

FILE: \\wms-arch.com\WM\SEA23\4003000\Civil\CAD\Sheets\CD\SEA23-4003_C5.0 TUNNEL REPAIR.dwg PLOT DATE: November 10, 2022, 1:42 PM ORIGINAL PAPER SIZE: 24" x 36"

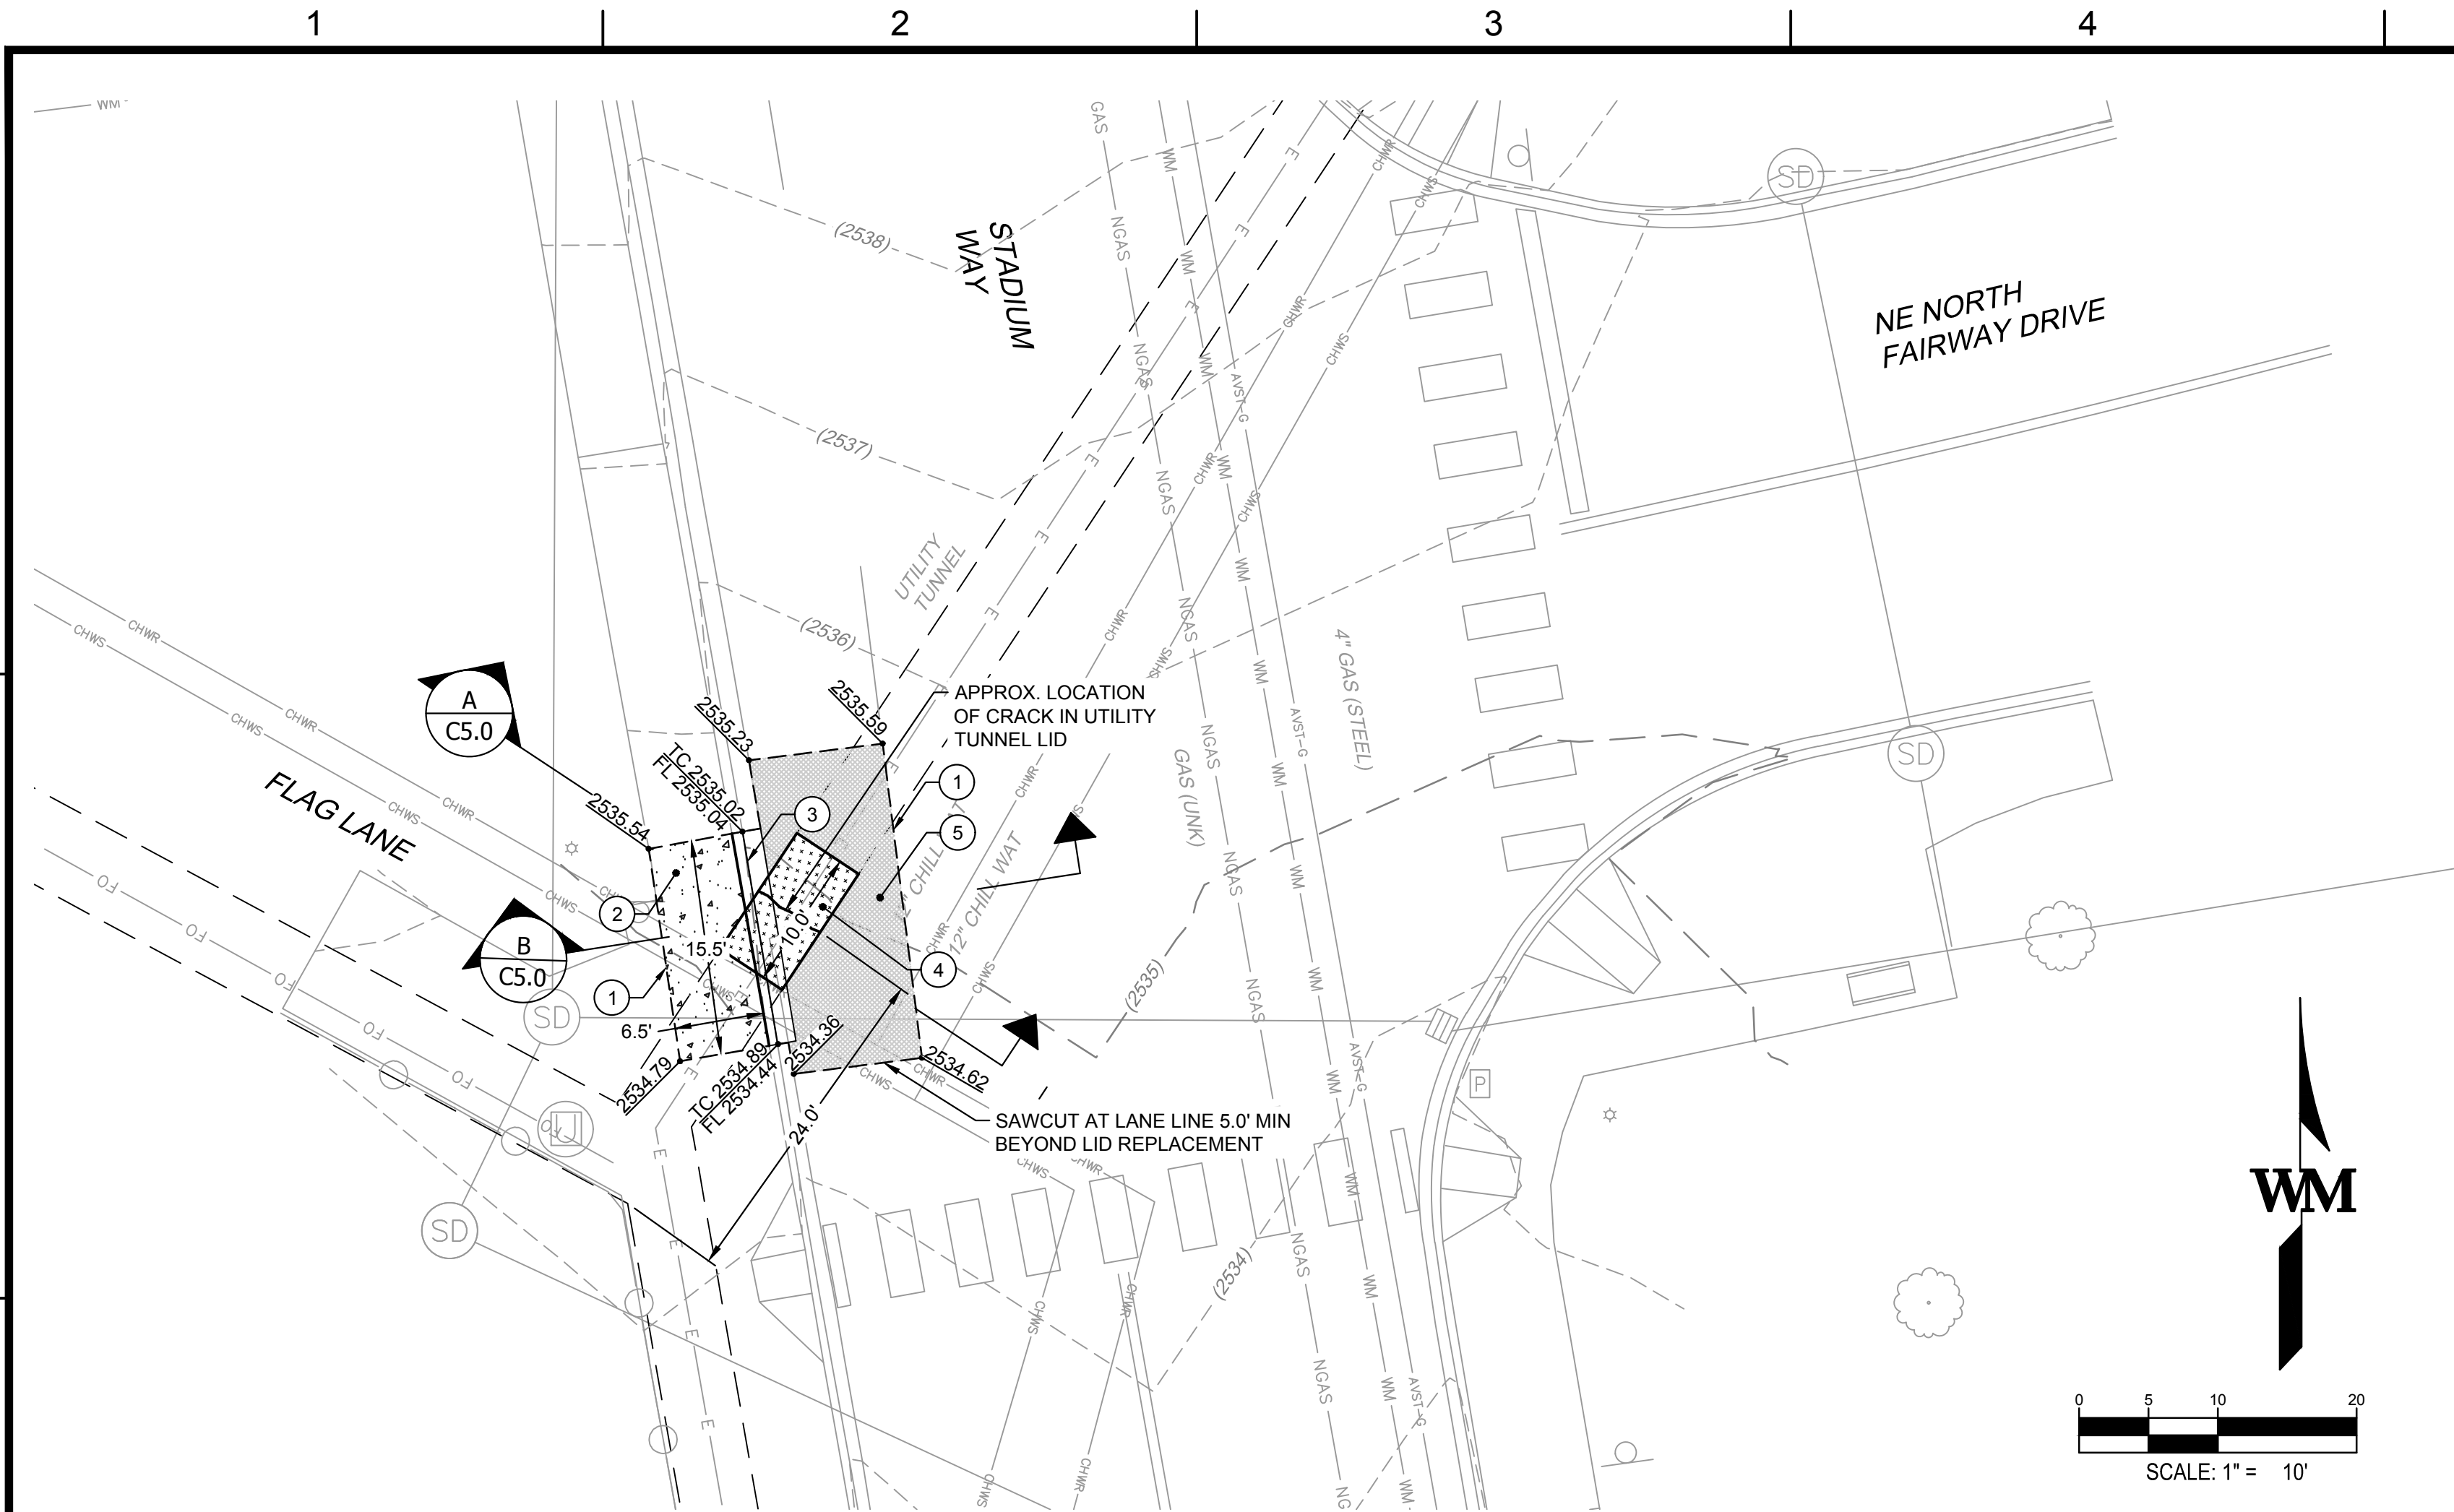


FLAG LANE TUNNEL LID REPAIR SITE PLAN


SCALE: 1" = 10'

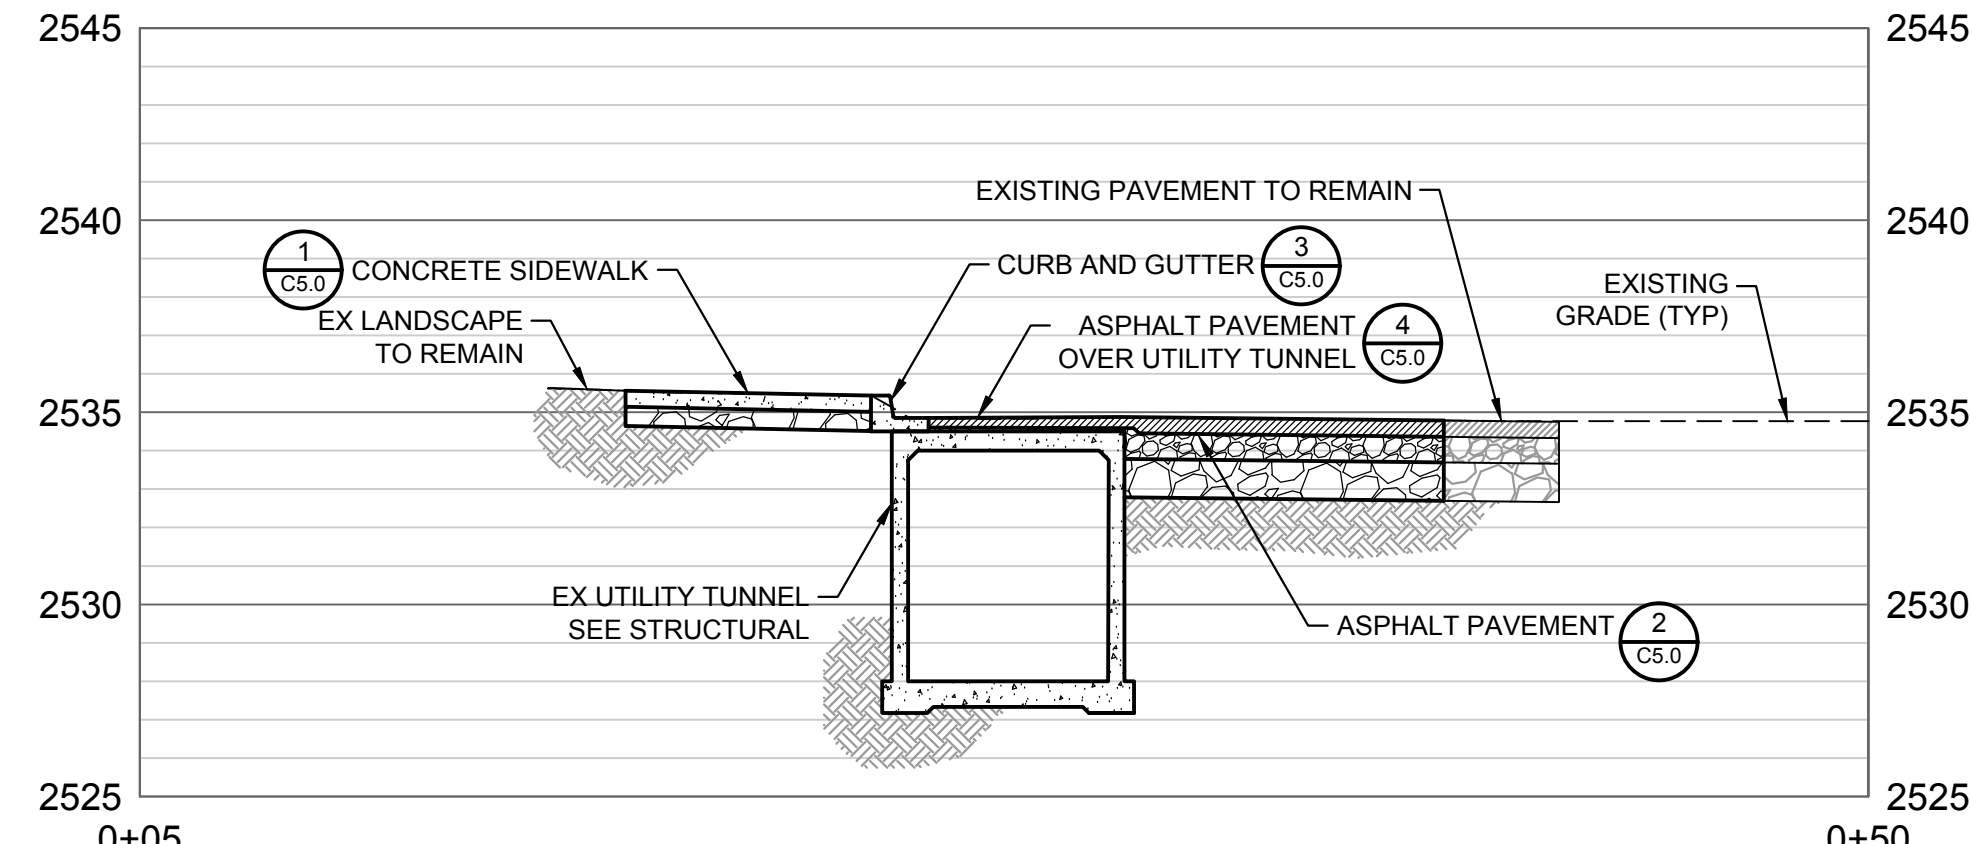

A
C5.0
PAVING SECTION A
SCALE: 1" = 5'

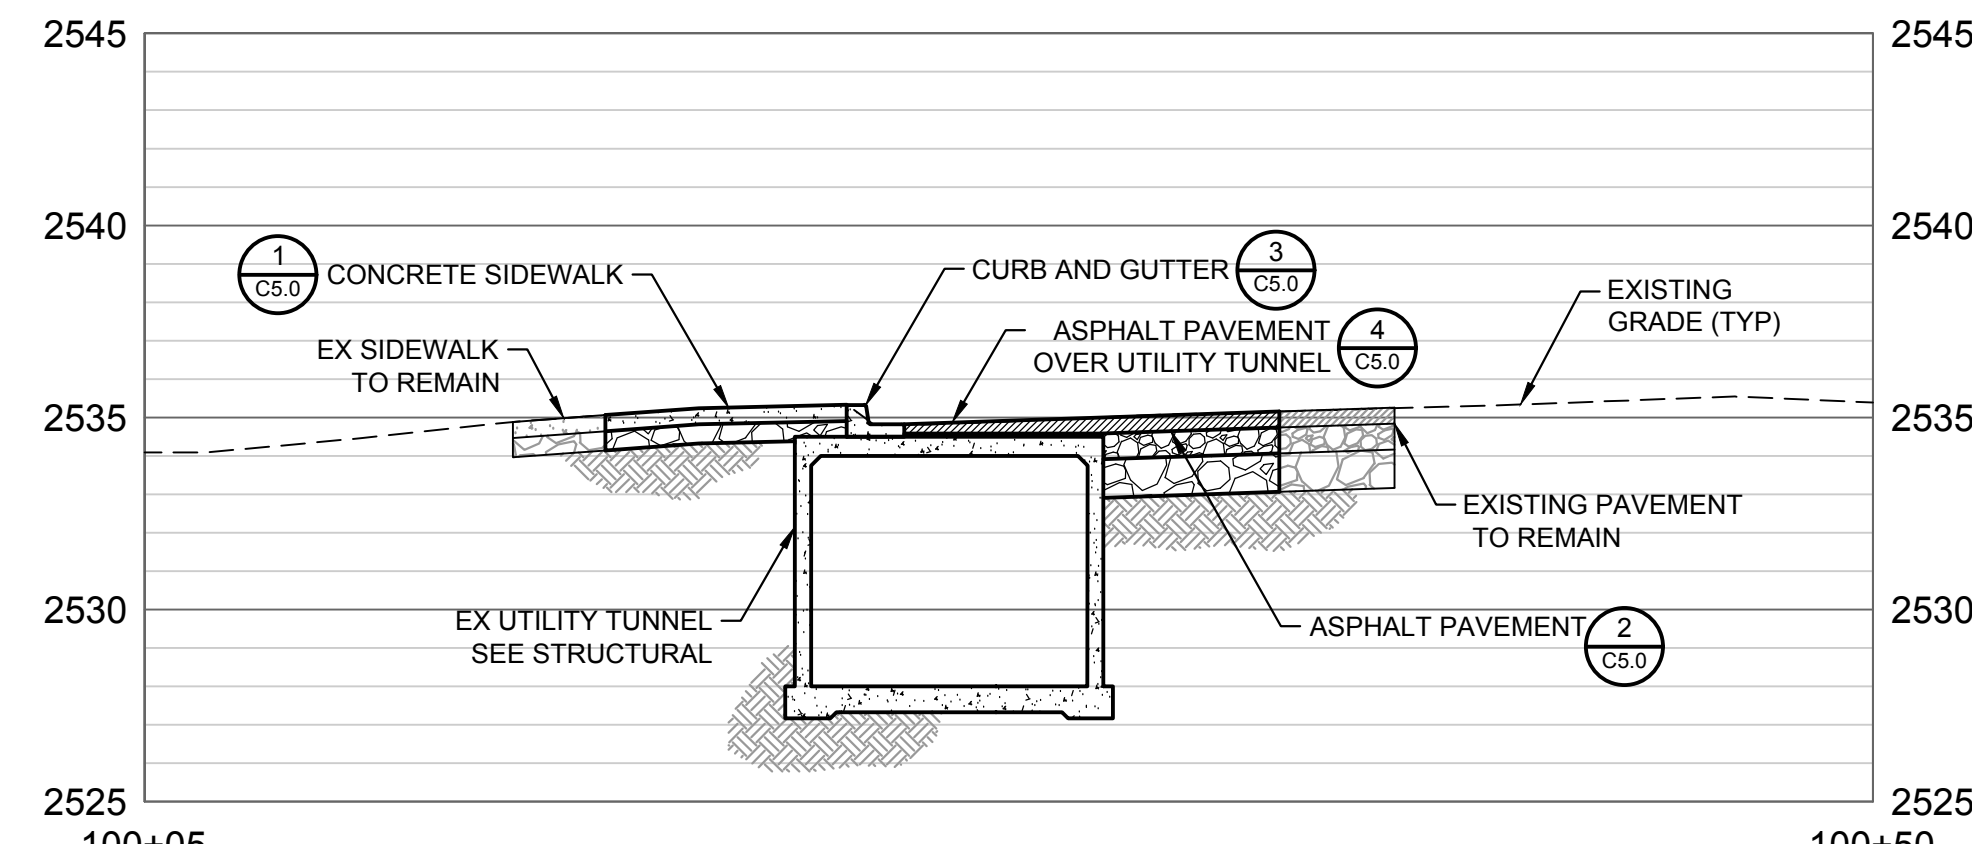


B
C5.0
PAVING SECTION B
SCALE: 1" = 5'

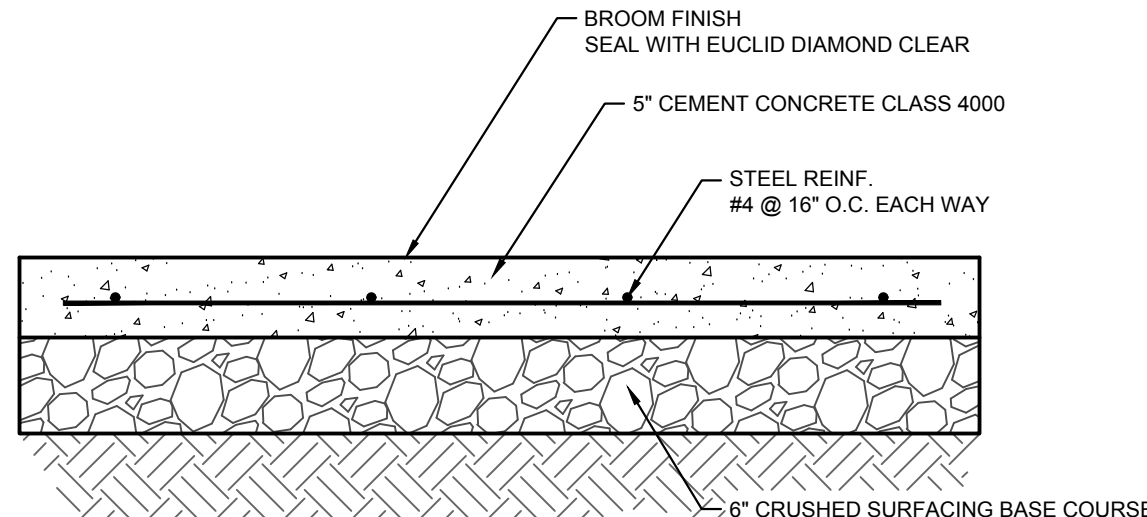

NOTES
1. NEW CONCRETE SIDEWALK SHALL BE CURED AND SEALED WITH EUCLID DIAMOND CLEAR. APPLY DIAMOND CLEAR PER MANUFACTURER'S RECOMMENDATIONS.

1
C5.0
5" REINFORCED CONCRETE SIDEWALK
DETAIL NOT TO SCALE


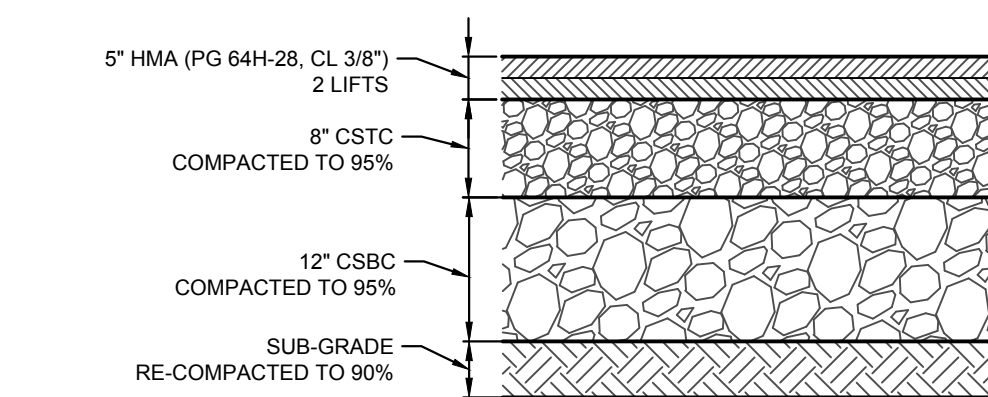


NOTES
1. MATCH EXISTING PAVEMENT SECTION IF GREATER

2
C5.0
ASPHALT PAVEMENT
DETAIL NOT TO SCALE

SITE PLAN NOTES AND LEGEND

- 1 MAKE VERTICAL SAWCUT BETWEEN EXISTING PAVEMENT TO REMAIN AND THE PORTION TO BE REMOVED. SAWCUT SIDEWALK ALONG JOINT LINES.
- 2 5" REINFORCED CONCRETE SIDEWALK PER DETAIL 1, C5.0.
- 3 MODIFIED CEMENT CONCRETE CURB AND GUTTER PER DETAIL 3, C5.0
- 4 UTILITY TUNNEL LID REPAIR. SEE STRUCTURAL. ASPHALT PAVING OVER UTILITY TUNNEL PER DETAIL 4, C5.0
- 5 ASPHALT PAVING PER DETAILS 2 AND 4, C5.0

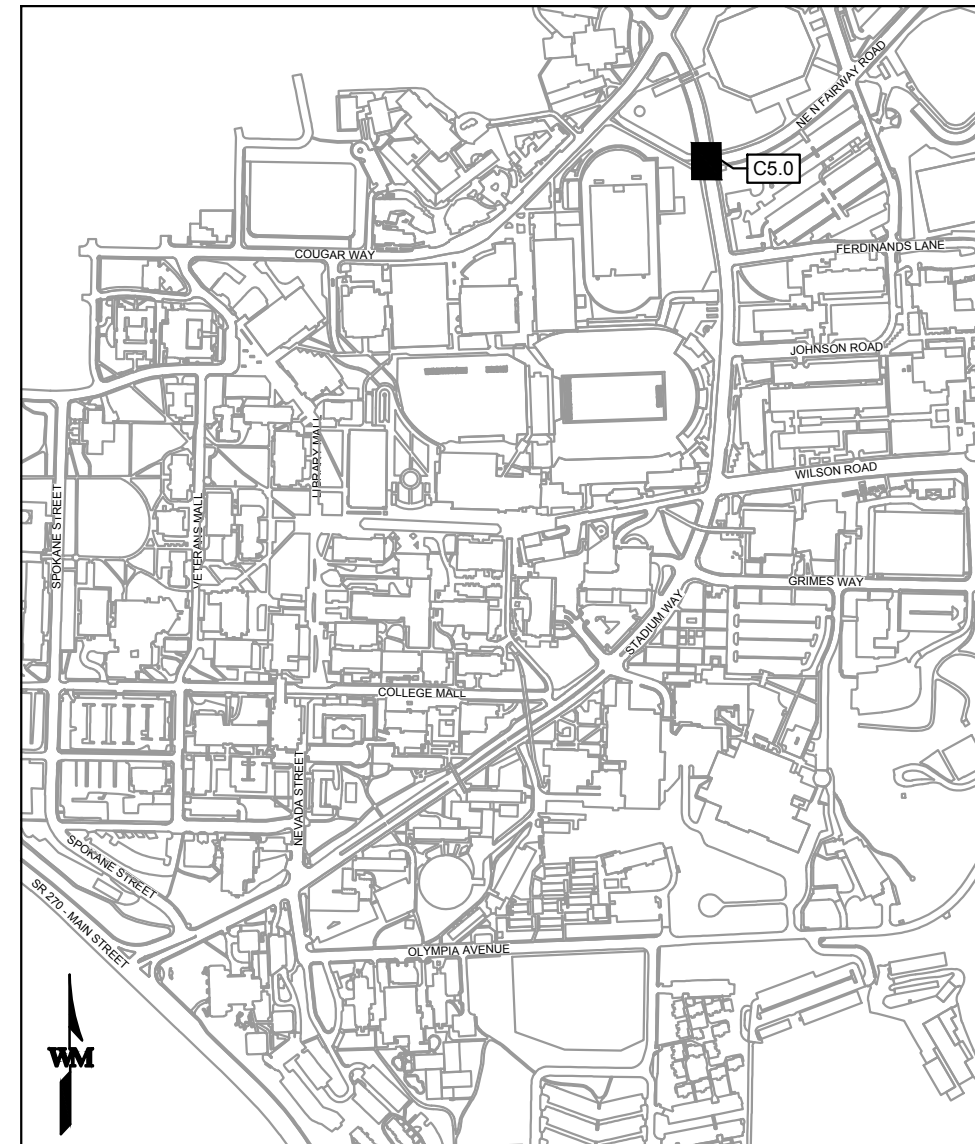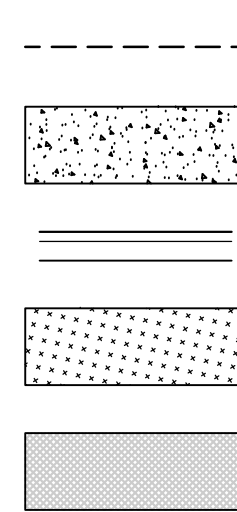

VICINITY MAP
SCALE: N.T.S.

WSU GENERAL NOTES

1. THE CONTRACTOR SHALL FIELD VERIFY ALL EXISTING CONDITIONS PRIOR TO EXECUTING ANY WORK AND SHALL NOTIFY THE DEPARTMENT OF CAPITAL PLANNING AND DEVELOPMENT IN WRITING OF ANYTHING DIFFERING FROM THAT SHOWN ON THE DRAWINGS. FAILURE TO DO SO WILL CONSTITUTE THE CONTRACTOR'S ACCEPTANCE OF THE WORK AS SHOWN.
2. ALL WORK SHALL COMPLY WITH ALL CODES, ORDINANCES AND REQUIREMENTS.
3. DO NOT SCALE DRAWINGS; WRITTEN DIMENSIONS SHALL PREVAIL.
4. THE CONTRACTOR SHALL OBTAIN ALL PERMITS REQUIRED PRIOR TO ANY PHASE OF CONSTRUCTION. FEES AND ANY RELATED COSTS ARE THE RESPONSIBILITY OF THE CONTRACTOR.
5. EXISTING BUILDINGS, UTILITIES, ETC. OR PORTIONS THEREOF, WHICH ARE DAMAGED BY CONSTRUCTION OPERATIONS SHALL BE REPAIRED OR REPLACED TO THEIR ORIGINAL CONDITION, UNLESS OTHERWISE NOTED TO BE REMODELED PER THE CONTRACT DOCUMENTS.
6. THE CONTRACTOR MUST CONTACT "CALL BEFORE YOU DIG" AT (800) 553-4344 AND/OR ALL APPROPRIATE UTILITY COMPANIES FOR BURIED PIPES OR CABLES, PRIOR TO ANY EXCAVATION.
7. EXACT LOCATIONS OF EXISTING UTILITIES ARE TO BE VERIFIED BY THE CONTRACTOR.
8. THE DUTIES OF THE OWNER/WASHINGTON STATE UNIVERSITY, ITS ENGINEER, AND ITS DESIGNATED CONSULTING ENGINEER DOES NOT INCLUDE DESIGN AND CONSTRUCTION REVIEW SERVICES RELATING TO THE CONTRACTOR'S SAFETY PRECAUTIONS OR TO THE MEANS, METHODS, TECHNIQUES, SEQUENCES OR PROCEDURES REQUIRED FOR THE CONTRACTOR TO PERFORM HIS WORK.
9. FOLLOWING IS A LIST OF TELEPHONE NUMBERS THAT MAY NEED TO BE CONTACTED DURING THE CONSTRUCTION PHASE OF THE PROJECT:

- | | | |
|-----|---|----------------|
| [] | CYNTHIA ARBOUR
PROJECT MANAGER | (509) 335-7010 |
| [] | WSU DEPARTMENT OF FACILITIES SERVICES - OPERATIONS
(UTILITY INFORMATION) | (509) 335-9000 |
| [] | AVISTA UTILITIES (GAS & POWER) | (800) 553-4344 |
| [] | CALL BEFORE YOU DIG | (800) 553-4344 |

GENERAL CIVIL NOTES:

1. ALL WORK SHALL CONFORM TO WSDOT STANDARD PLANS AND SPECIFICATIONS FOR ROAD, BRIDGE, AND MUNICIPAL CONSTRUCTION UNLESS NOTED OTHERWISE.
2. DO NOT SCALE DRAWINGS WHERE DIMENSIONS AND/OR HORIZONTAL/VERTICAL CONTROL ARE PROVIDED.
3. COORDINATE CONSTRUCTION SEQUENCING AND IMPACTS TO CAMPUS OPERATIONS WITH THE WSU CONSTRUCTION MANAGER AT LEAST 14 DAYS PRIOR TO ANY PHASE OF CONSTRUCTION.
4. PROVIDE PROTECTION NECESSARY TO PREVENT DAMAGE TO EXISTING IMPROVEMENTS TO REMAIN. RESTORE ALL DAMAGED OR DISTURBED AREAS IN KIND, UNLESS DIRECTED OTHERWISE.
5. LOCATIONS OF EXISTING UTILITIES ARE APPROXIMATE. IT IS THE RESPONSIBILITY OF THE CONTRACTOR TO VERIFY THE CORRECT LOCATIONS TO AVOID DAMAGE OR DISTURBANCE TO THE EXISTING UTILITIES DURING CONSTRUCTION.
6. CONFIRM THE LOCATION AND ELEVATION OF EXISTING IMPROVEMENTS WITHIN THE AREA OF WORK PRIOR TO CONSTRUCTION OF NEW WORK. EXPLORATORY EXCAVATIONS REQUIRED TO LOCATE UNDERGROUND UTILITIES SHALL BE COMPLETED SUFFICIENTLY AHEAD OF CONSTRUCTION TO PERMIT REVISIONS TO PLANS REQUIRED BY DISCREPANCIES BETWEEN FIELD CONDITION AND THE PROJECT SURVEY. IMMEDIATELY NOTIFY THE ENGINEER OF ANY CONFLICTS.
7. THE DUTIES OF THE ENGINEER OF RECORD DO NOT INCLUDE DESIGN AND CONSTRUCTION REVIEW SERVICES RELATING TO THE CONTRACTOR'S SAFETY PRECAUTIONS OR TO THE MEANS, METHODS, TECHNIQUES, SEQUENCES, OR PROCEDURES REQUIRED FOR THE CONTRACTOR TO PERFORM HIS WORK.
8. SHORE TRENCHES AS REQUIRED BY REGULATORY AUTHORITIES AND AS NOTED ON PLANS. WHERE SHORING IS NOT IMPLEMENTED, CONTRACTOR'S MEANS AND METHODS SHALL DETERMINE THE WIDTH OF TRENCH.
9. ADJUST ALL EXISTING MANHOLE/CATCH BASIN RIMS, VALVE BOXES, AND UTILITY ACCESS STRUCTURES TO FINISH GRADE WITHIN AREA AFFECTED BY THE PROPOSED IMPROVEMENTS.
10. PROTECT AND/OR REMOVE AND REPLACE ALL EXISTING SIGNS DAMAGED OR DISTURBED BY CONSTRUCTION, UNLESS NOTED OTHERWISE.
11. COORDINATE ANY UTILITY AND BUILDING SHUT DOWNS AT LEAST 14-DAYS PRIOR TO CONSTRUCTION WITH THE WSU CONSTRUCTION MANAGER.
12. REPLACE DAMAGED EXISTING LANE STRIPING, SYMBOLS, AND/OR CROSSWALKS TO MATCH EXISTING, UNLESS NOTED OTHERWISE.
13. REPLACE AND/OR REPAIR UTILITY WARNING RIBBONS THAT ARE DAMAGED DURING CONSTRUCTION, UNLESS NOTED OTHERWISE.

DESIGN FIRM:


WARE MALCOMB

LEADING DESIGN FOR COMMERCIAL REAL ESTATE

3015 112th ave NE
suite 205
bellevue, wa 98004
p 425.670.6706
waremalcomb.com

CONSULTANTS:

PROVISIONAL STAMP:

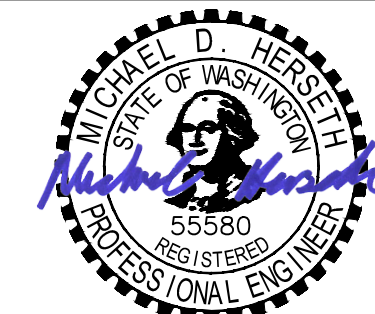

03/19/2024

WASHINGTON STATE UNIVERSITY

Facilities Services
2425 E. Grimes Way
Pullman, Wa. 99164-1150

PH 509-335-5571
FAX 509-335-9304

STADIUM WAY CROSSWALK IMPROVEMENTS

2425 EAST GRIMES WAY
PULLMAN, WA 99164

MARK	DATE	DESCRIPTION
4	03/19/24	BID ADDENDUM #1
3	02/07/24	BID DOCUMENTS
2	11/28/23	90% BID DOCUMENTS
1	10/13/23	SCHEMATIC DESIGN

CAD DWG FILE: SEA23-4003

DESIGN BY: JG

DRAWN BY: JG

PROJECT No. 2289-2024

COPYRIGHT: WASHINGTON STATE UNIVERSITY

CHECKED BY: MH

FILE No. 740D-012


SHEET TITLE

ADD ALT #5 PLAN AND DETAILS

C5.0

SHEET 9 OF 16 SHEETS

FILE: G:\2023 jobs\23679 WSU Stadium Way Crosswalks\Draws\23679 S201.dwg PLOT DATE: November 10, 2022, 1:42 PM ORIGINAL PAPER SIZE: 24" x 36"

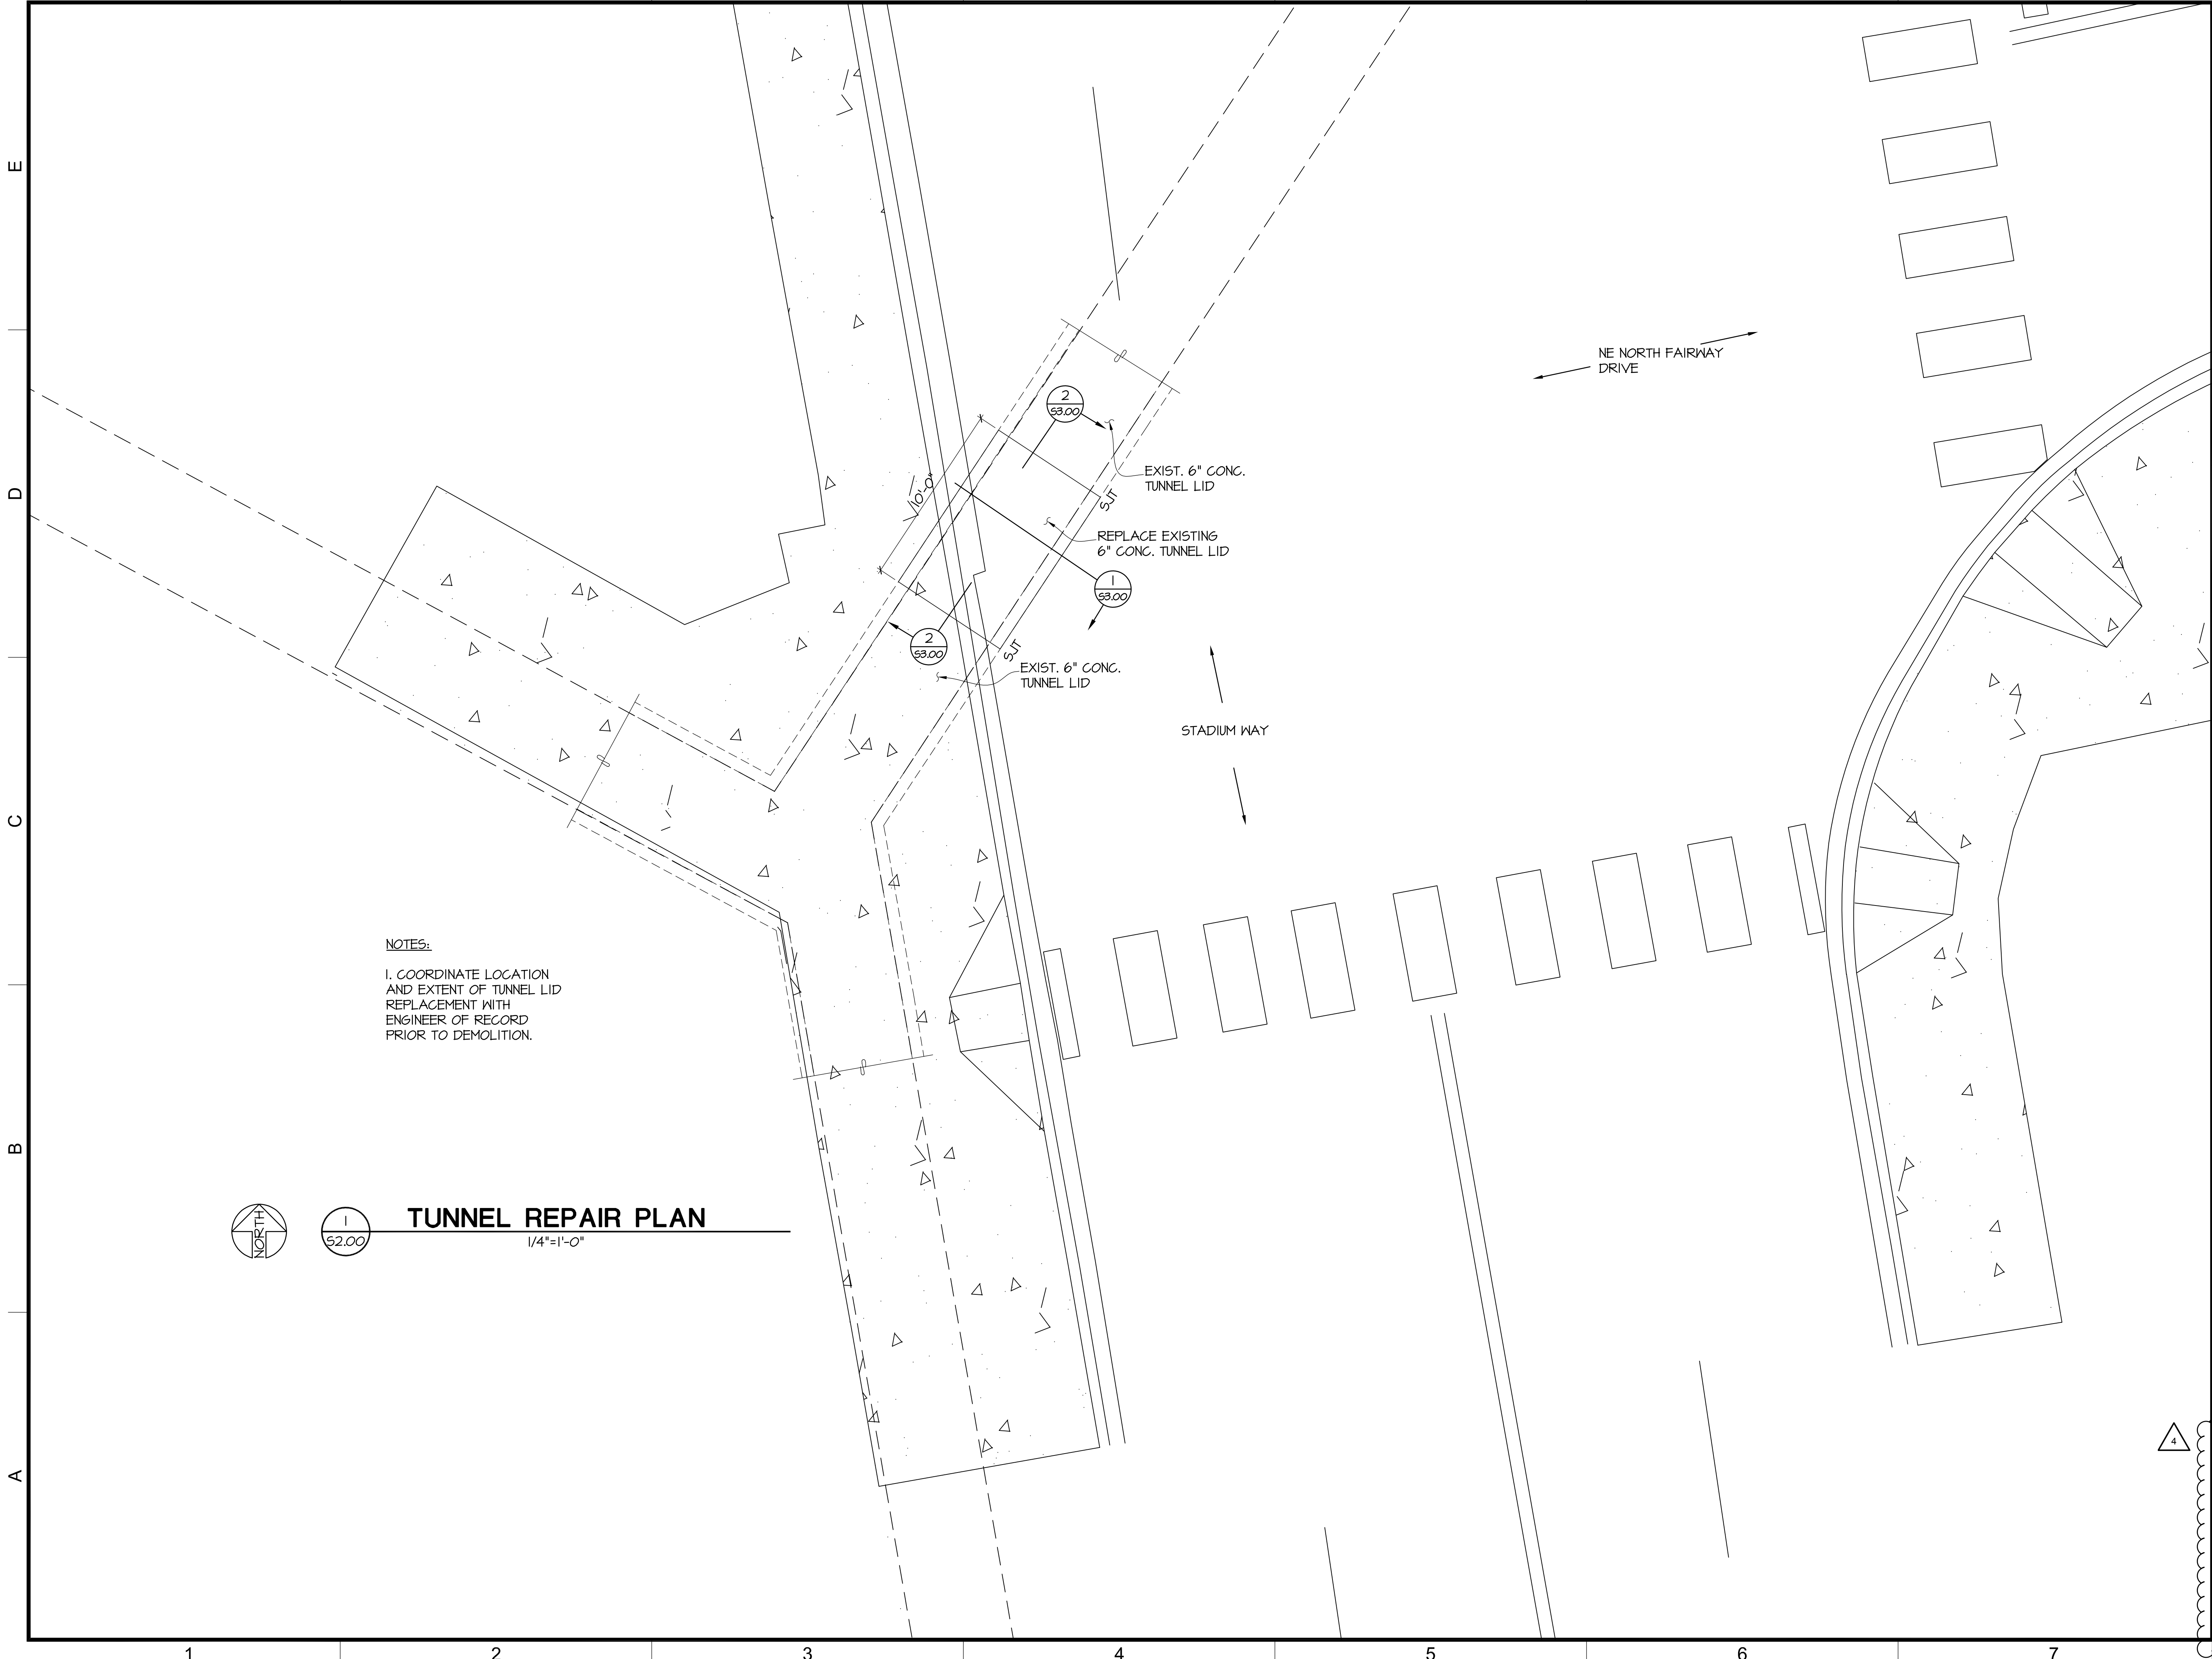

NOTES:
1. COORDINATE LOCATION
AND EXTENT OF TUNNEL LID
REPLACEMENT WITH
ENGINEER OF RECORD
PRIOR TO DEMOLITION.



1
52.00

TUNNEL REPAIR PLAN

1/4"=1'-0"

DESIGN FIRM:
WARE MALCOMB
LEADING DESIGN FOR COMMERCIAL REAL ESTATE

3015 112th ave NE
suite 205
bellevue, wa 98004
p 425.670.6706
waremalcomb.com

CONSULTANTS:
PCS
Structural Solutions
Seattle | Tacoma | Portland
www.pcs-structural.com

PROVISIONAL STAMP:

WASHINGTON STATE UNIVERSITY

Facilities Services
2425 E. Grimes Way
Pullman, Wa. 99164-1150

PH 509-335-5571
FAX 509-335-9304

STADIUM WAY
CROSSWALK
IMPROVEMENTS
2425 EAST GRIMES WAY
PULLMAN, WA 99164

4	3/19/24	BID ADDENDUM #1
3	2/7/24	BID DOCUMENTS
2	11/28/23	90% BID DOCUMENTS
1	10/13/23	SCHEMATIC DESIGN
MARK	DATE	DESCRIPTION

CAD DWG FILE: SEA23-4003
DESIGN BY: JG
DRAWN BY: JG
PROJECT No. 2289-2024
COPYRIGHT: WASHINGTON STATE UNIVERSITY

CHECKED BY: MH
FILE No. 740D-012

SHEET TITLE
**ADD-ALT #5
PLAN**

S2.00
SHEET 13 OF 16 SHEETS

FILE: G:\2023 jobs\23679 WSU Stadium Way Crosswalks\Drawings\23679 details.dwg PLOT DATE: November 10, 2022, 1:42 PM ORIGINAL PAPER SIZE: 24" x 36"


E

D

C

B


A

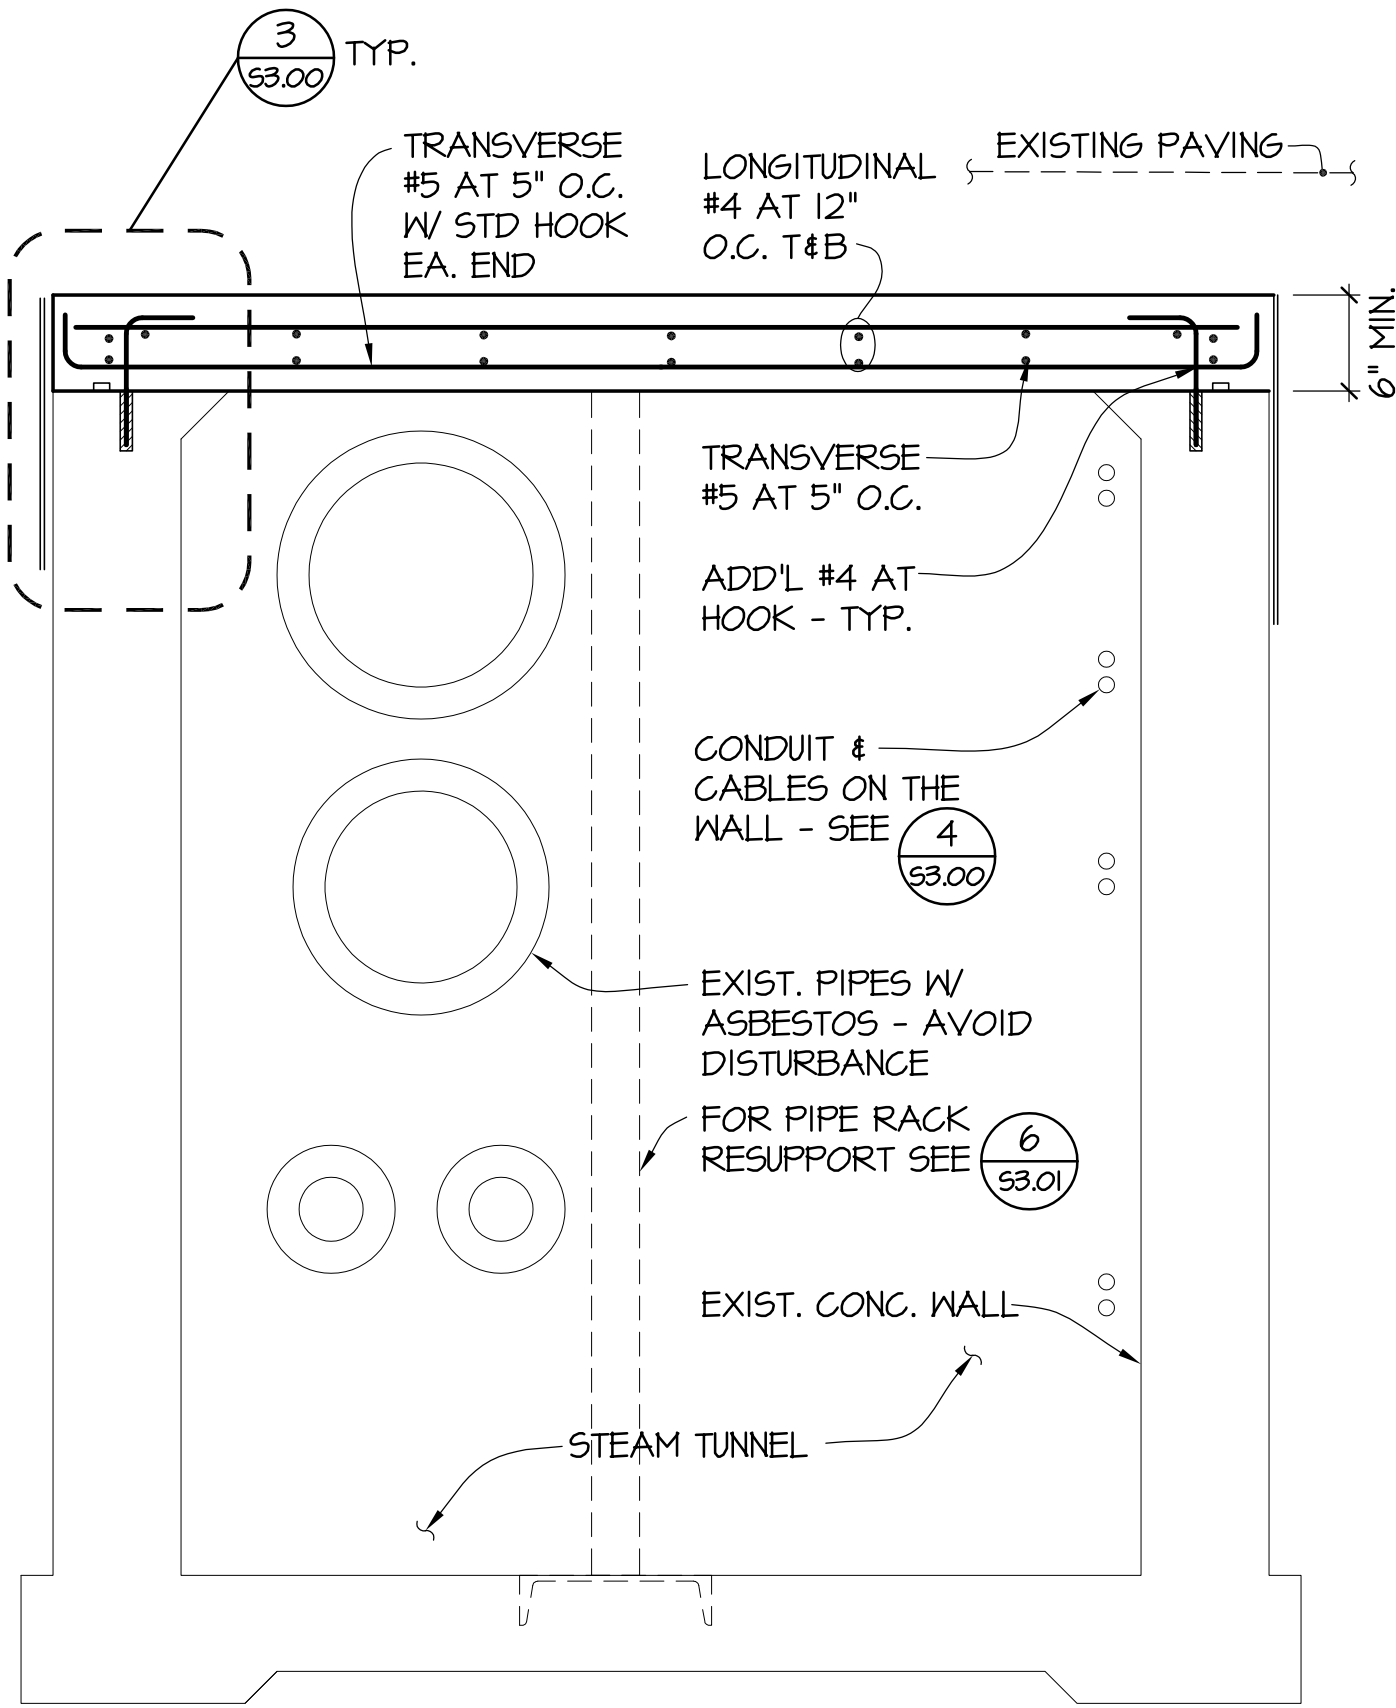

1
53.00

TUNNEL LID REPLACEMENT SECTION


1"=1'-0"

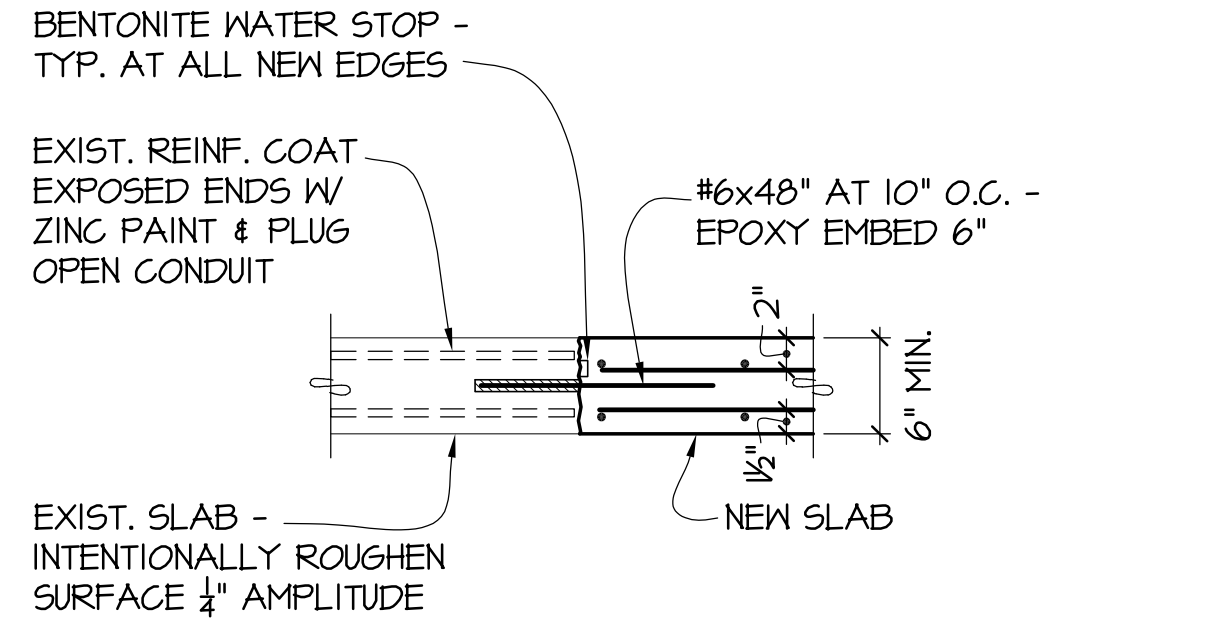

2
53.00

SLAB CONSTRUCTION JOINT "SJT" FROM NEW SLAB TO EXISTING SLAB SECTION


1"=1'-0"

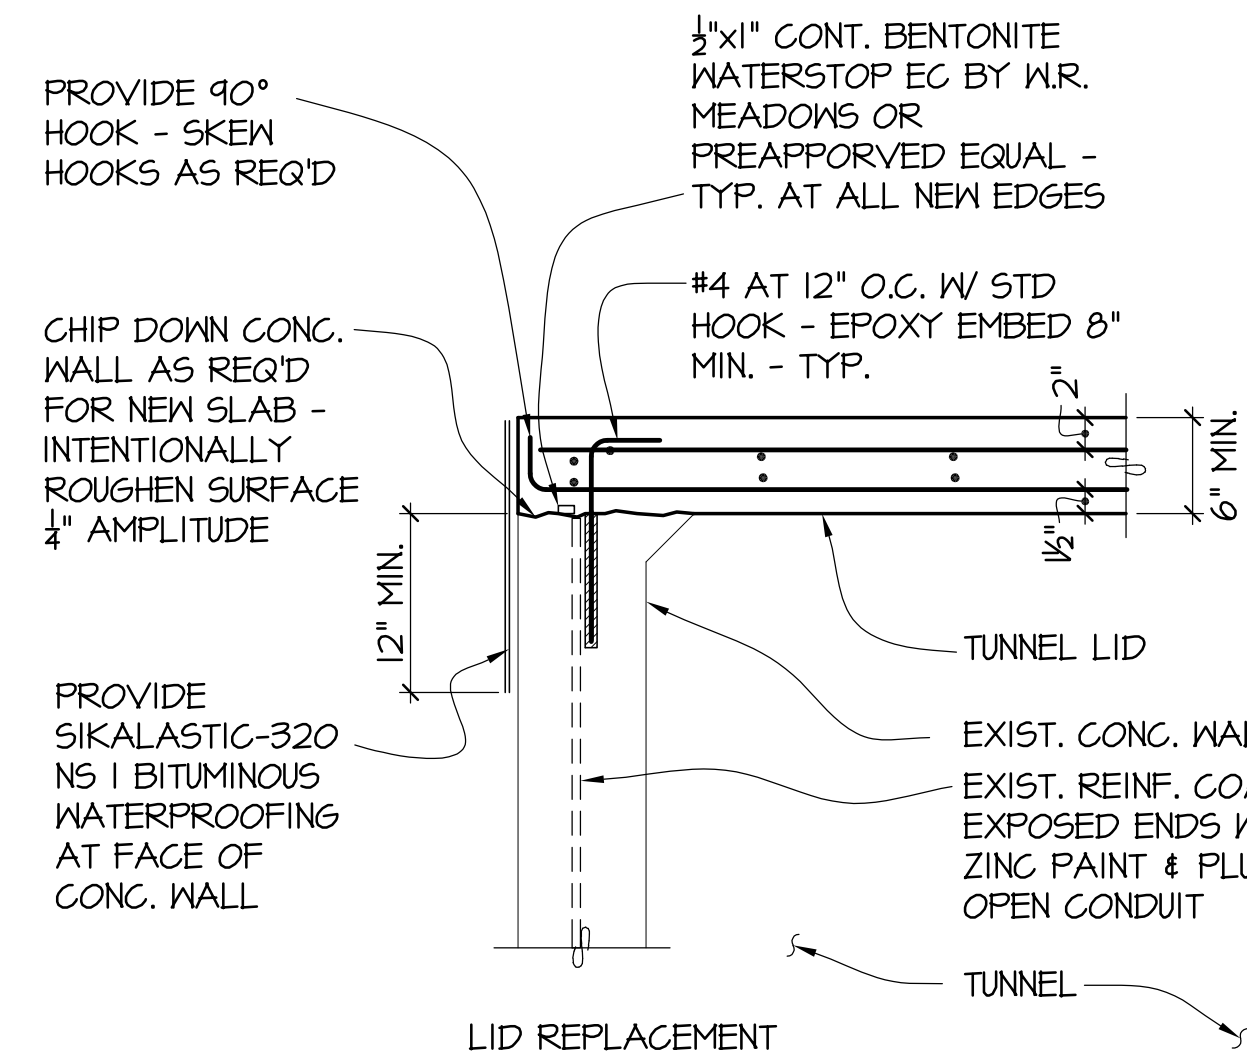

3
53.00

LID REPLACEMENT SECTION

1"=1'-0"

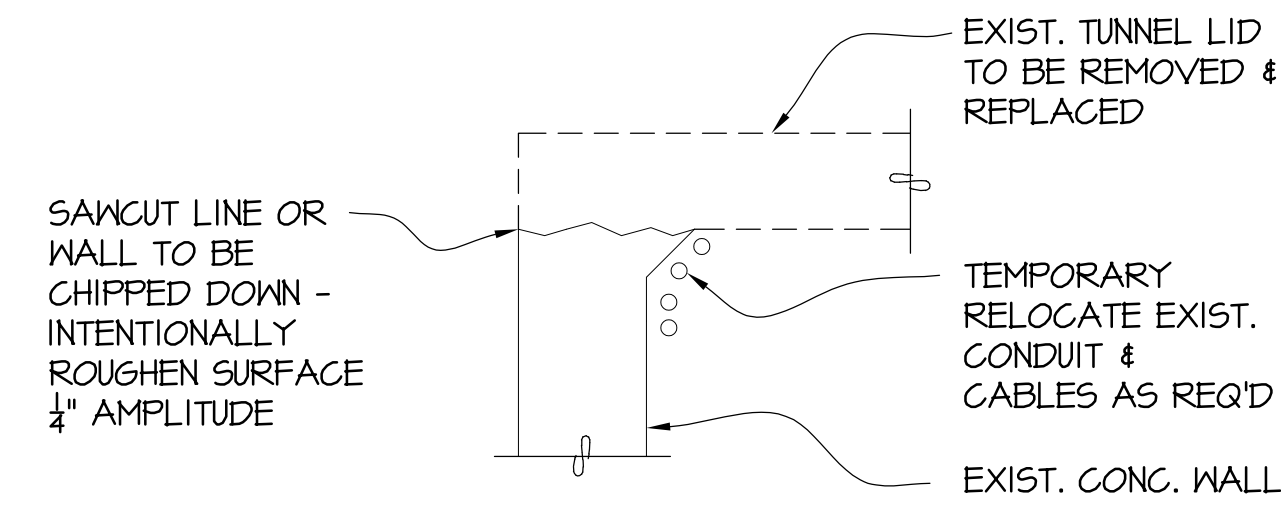

4
53.00

LID REPLACEMENT SECTION

1"=1'-0"

DESIGN FIRM:
WARE MALCOMB
LEADING DESIGN FOR COMMERCIAL REAL ESTATE
3015 112th ave NE
suite 205
bellevue, wa 98004
p 425.670.6706
waremalcomb.com

CONSULTANTS:
PCS
Structural Solutions
Seattle | Tacoma | Portland
www.pcs-structural.com

PROVISIONAL STAMP:

WASHINGTON STATE UNIVERSITY
Facilities Services 2425 E. Grimes Way Pullman, Wa. 99164-1150 PH 509-335-5571 FAX 509-335-9304

STADIUM WAY CROSSWALK IMPROVEMENTS
2425 EAST GRIMES WAY
PULLMAN, WA 99164

4	3/19/24	BID ADDENDUM #1
3	2/7/24	BID DOCUMENTS
2	11/28/23	90% BID DOCUMENTS
1	10/13/23	SCHEMATIC DESIGN
MARK	DATE	DESCRIPTION
CAD DWG FILE: SEA23-4003		
DESIGN BY: JG		
DRAWN BY: JG		CHECKED BY: MH
PROJECT No. 2289-2024		FILE No. 740D-012
COPYRIGHT: WASHINGTON STATE UNIVERSITY		

4
SHEET TITLE
ADD-ALT #5 DETAILS
S3.00
SHEET 15 OF 16 SHEETS