


PHASING LEGEND

- Phase 1.1**
 Move toilets to SW, move warewashing to NE, move Pizza and Continental Dessert to center, renovate Deli and Salad. Remove POS stations in SW and renovate to seating.
- Phase 1.1 SW Venue**
 SW venue. This area is seating as part of the base, Phase 1.1 build-out.
- Phase 2.2 Naturals**
 Phase 1.2 Demo dry storage and replace with Allergen venue, repurpose adjacent (e) cooler and add Dairy cooler in place of (e) pot wash
- Phase 2.3 Seating**
 Renovate existing seating area, remove elevated platform seating area.
- Phase 2.4 Chef / Grill**
 Renovate existing venues.
- Phase 2.5 Generator**
 Generator and generator enclosure, landscaping in NE
- Phase 2.6 Loading Dock**
 Enclose (E) loading dock to create Receiving, add elevated concrete loading dock along with compactor and bailer.
- Phase 3.0**
 Building addition w/ entry, Pan-Asian venue added to center venues, Continental and Dessert move, ground level Retail venue and seating, renovate ground floor restrooms and areas serving staff. Site improvements.

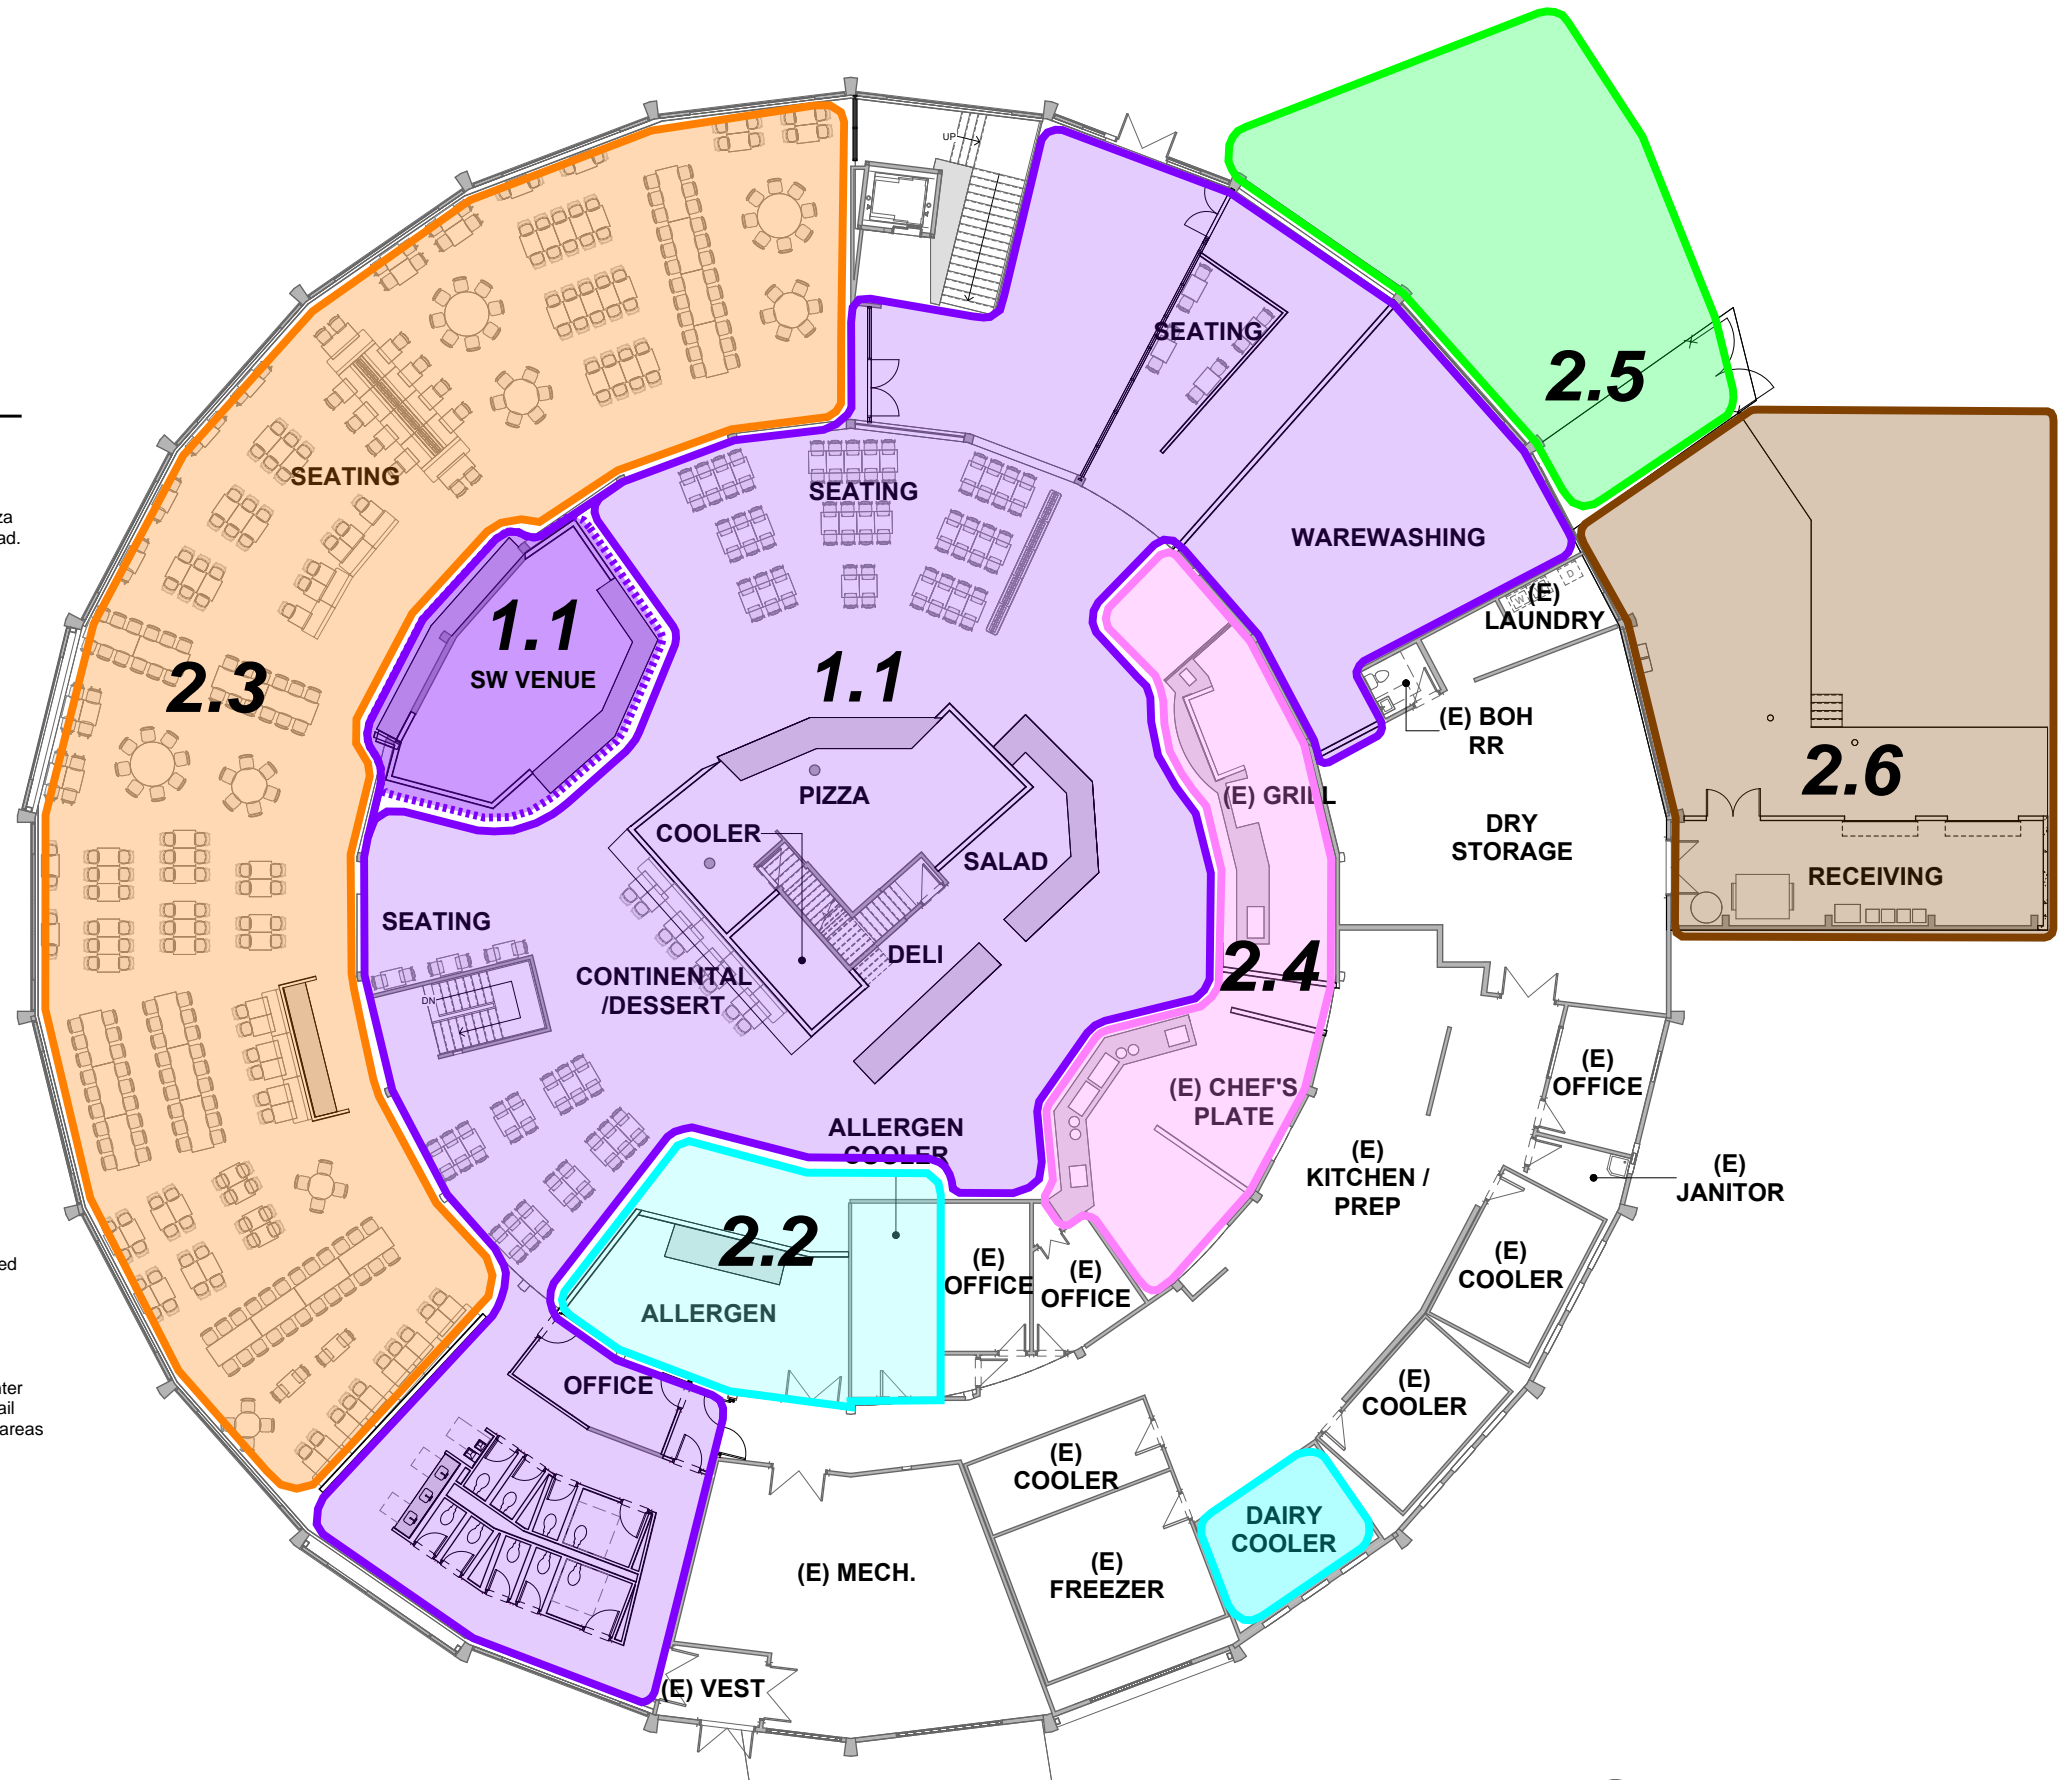


LEVEL 1 FLOOR PLAN - PHASE 1 & 2



PHASING LEGEND

- Phase 1.1**
 Move toilets to SW, move warewashing to NE, move Pizza and Continental Dessert to center, renovate Deli and Salad. Remove POS stations in SW and renovate to seating.
- Phase 1.1 SW Venue**
 SW venue. This area is seating as part of the base, Phase 1.1 build-out.
- Phase 2.2 Naturals**
 Phase 1.2 Demo dry storage and replace with Allergen venue, repurpose adjacent (e) cooler and add Dairy cooler in place of (e) pot wash
- Phase 2.3 Seating**
 Renovate existing seating area, remove elevated platform seating area.
- Phase 2.4 Chef / Grill**
 Renovate existing venues.
- Phase 2.5 Generator**
 Generator and generator enclosure, landscaping in NE
- Phase 2.6 Loading Dock**
 Enclose (E) loading dock to create Receiving, add elevated concrete loading dock along with compactor and bailer.
- Phase 3.0**
 Building addition w/ entry, Pan-Asian venue added to center venues, Continental and Dessert move, ground level Retail venue and seating, renovate ground floor restrooms and areas serving staff. Site improvements.

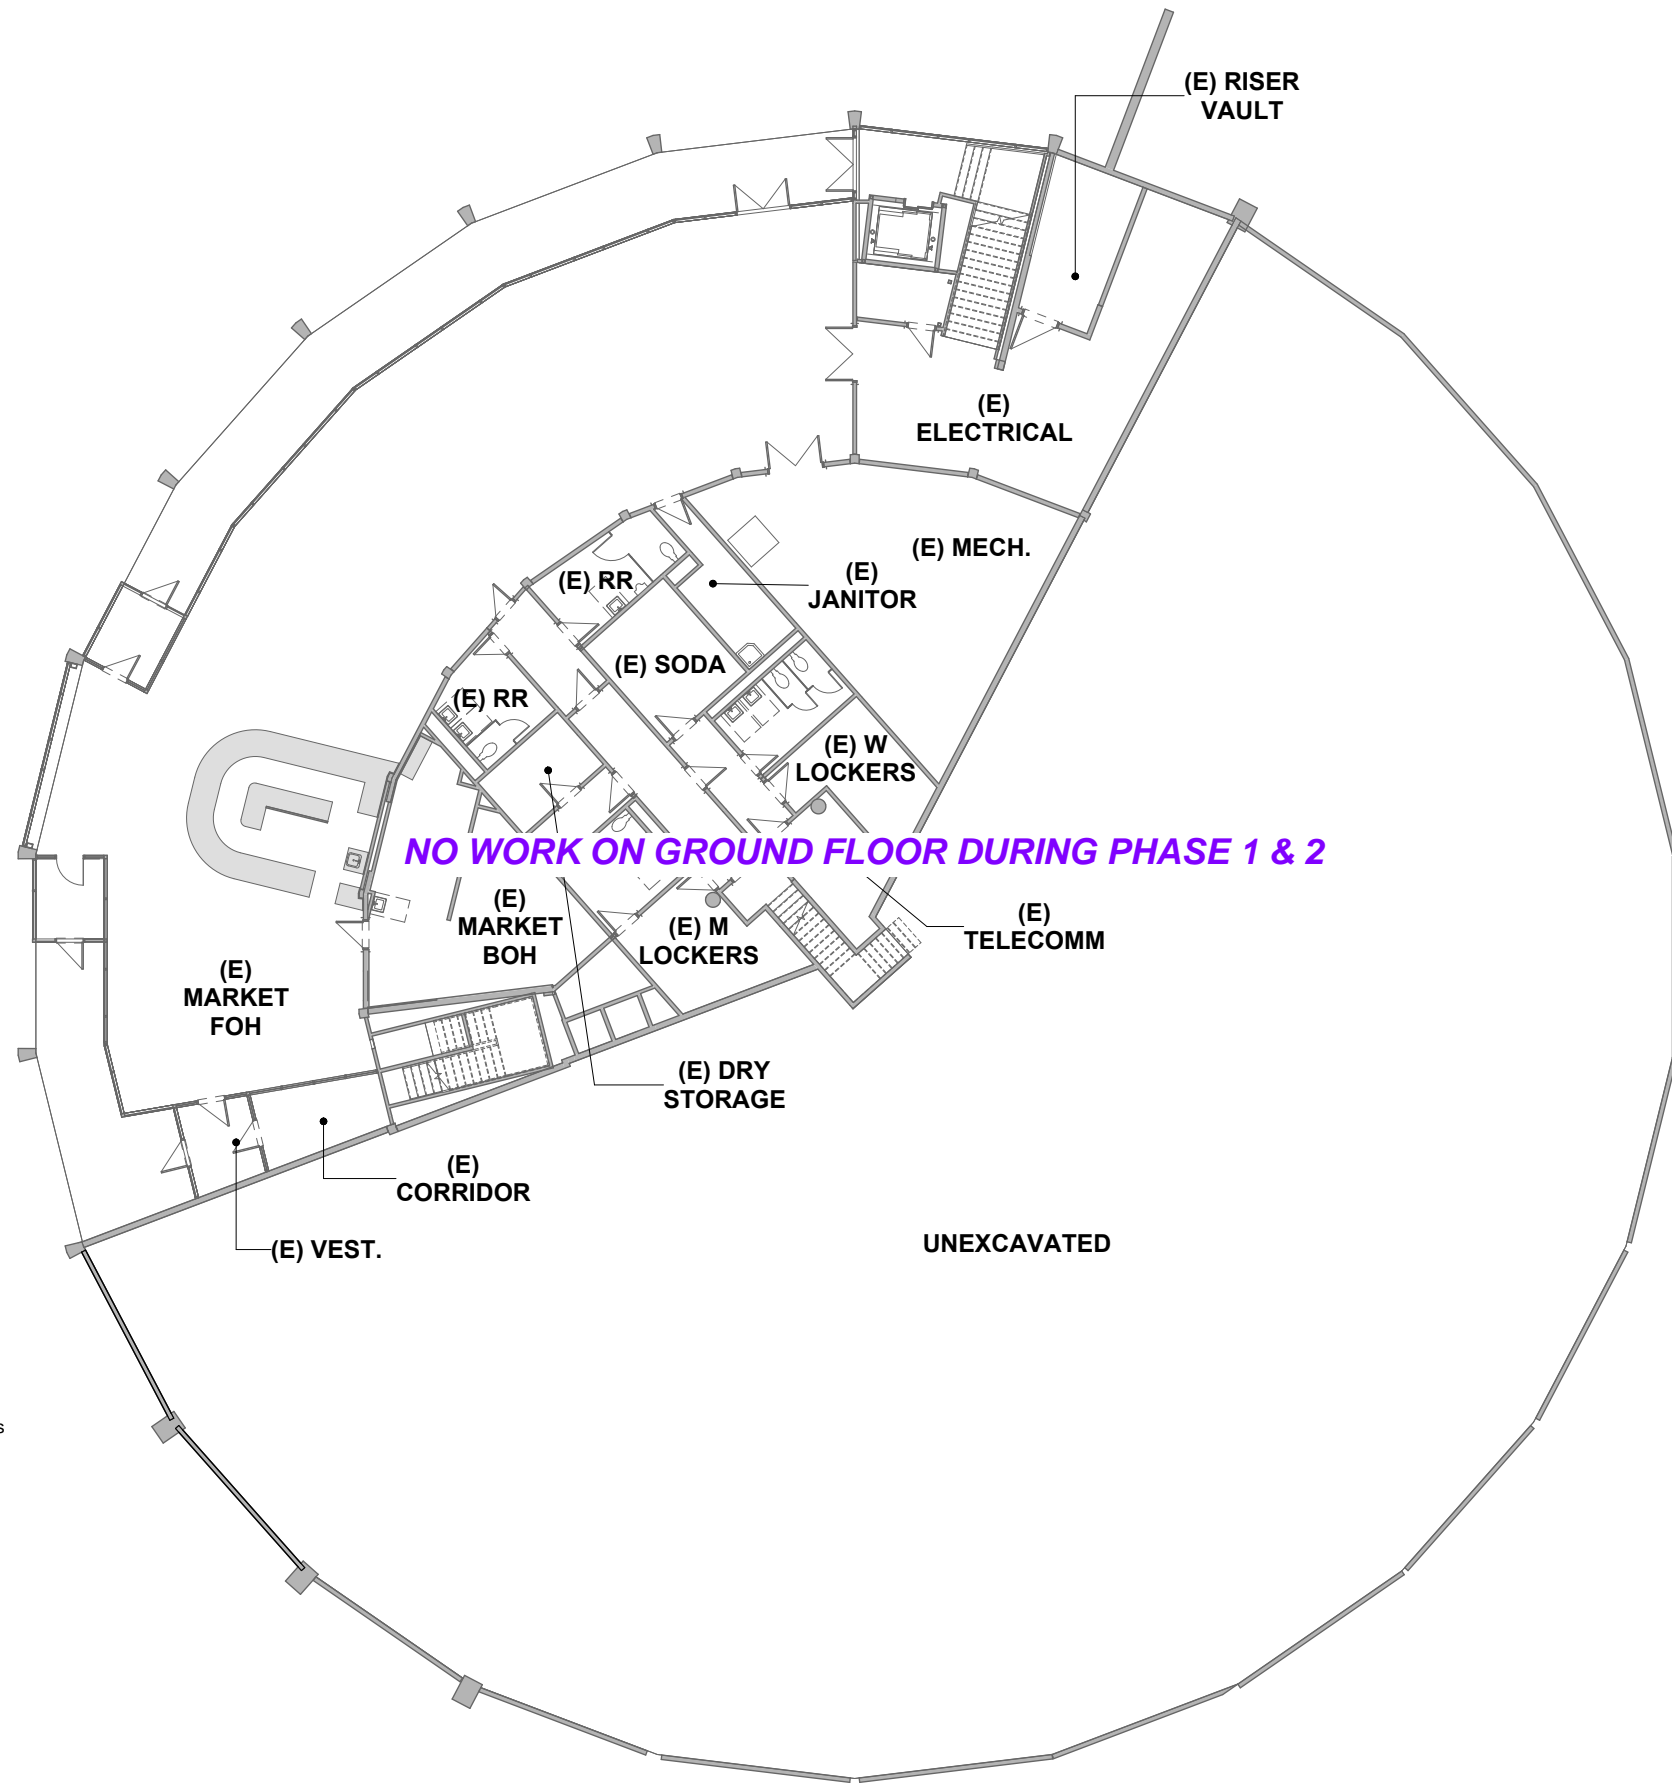


GROUND LEVEL FLOOR PLAN - PHASE 1 & 2



PHASING LEGEND

- Phase 1.1**
 Move toilets to SW, move warewashing to NE, move Pizza and Continental Dessert to center, renovate Deli and Salad. Remove POS stations in SW and renovate to seating.
- Phase 1.1 SW Venue**
 SW venue. This area is seating as part of the base, Phase 1.1 build-out.
- Phase 2.2 Naturals**
 Phase 1.2 Demo dry storage and replace with Allergen venue, repurpose adjacent (e) cooler and add Dairy cooler in place of (e) pot wash
- Phase 2.3 Seating**
 Renovate existing seating area, remove elevated platform seating area.
- Phase 2.4 Chef / Grill**
 Renovate existing venues.
- Phase 2.5 Generator**
 Generator and generator enclosure, landscaping in NE
- Phase 2.6 Loading Dock**
 Enclose (E) loading dock to create Receiving, add elevated concrete loading dock along with compactor and bailer.
- Phase 3.0**
 Building addition w/ entry, Pan-Asian venue added to center venues, Continental and Dessert move, ground level Retail venue and seating, renovate ground floor restrooms and areas serving staff. Site improvements.

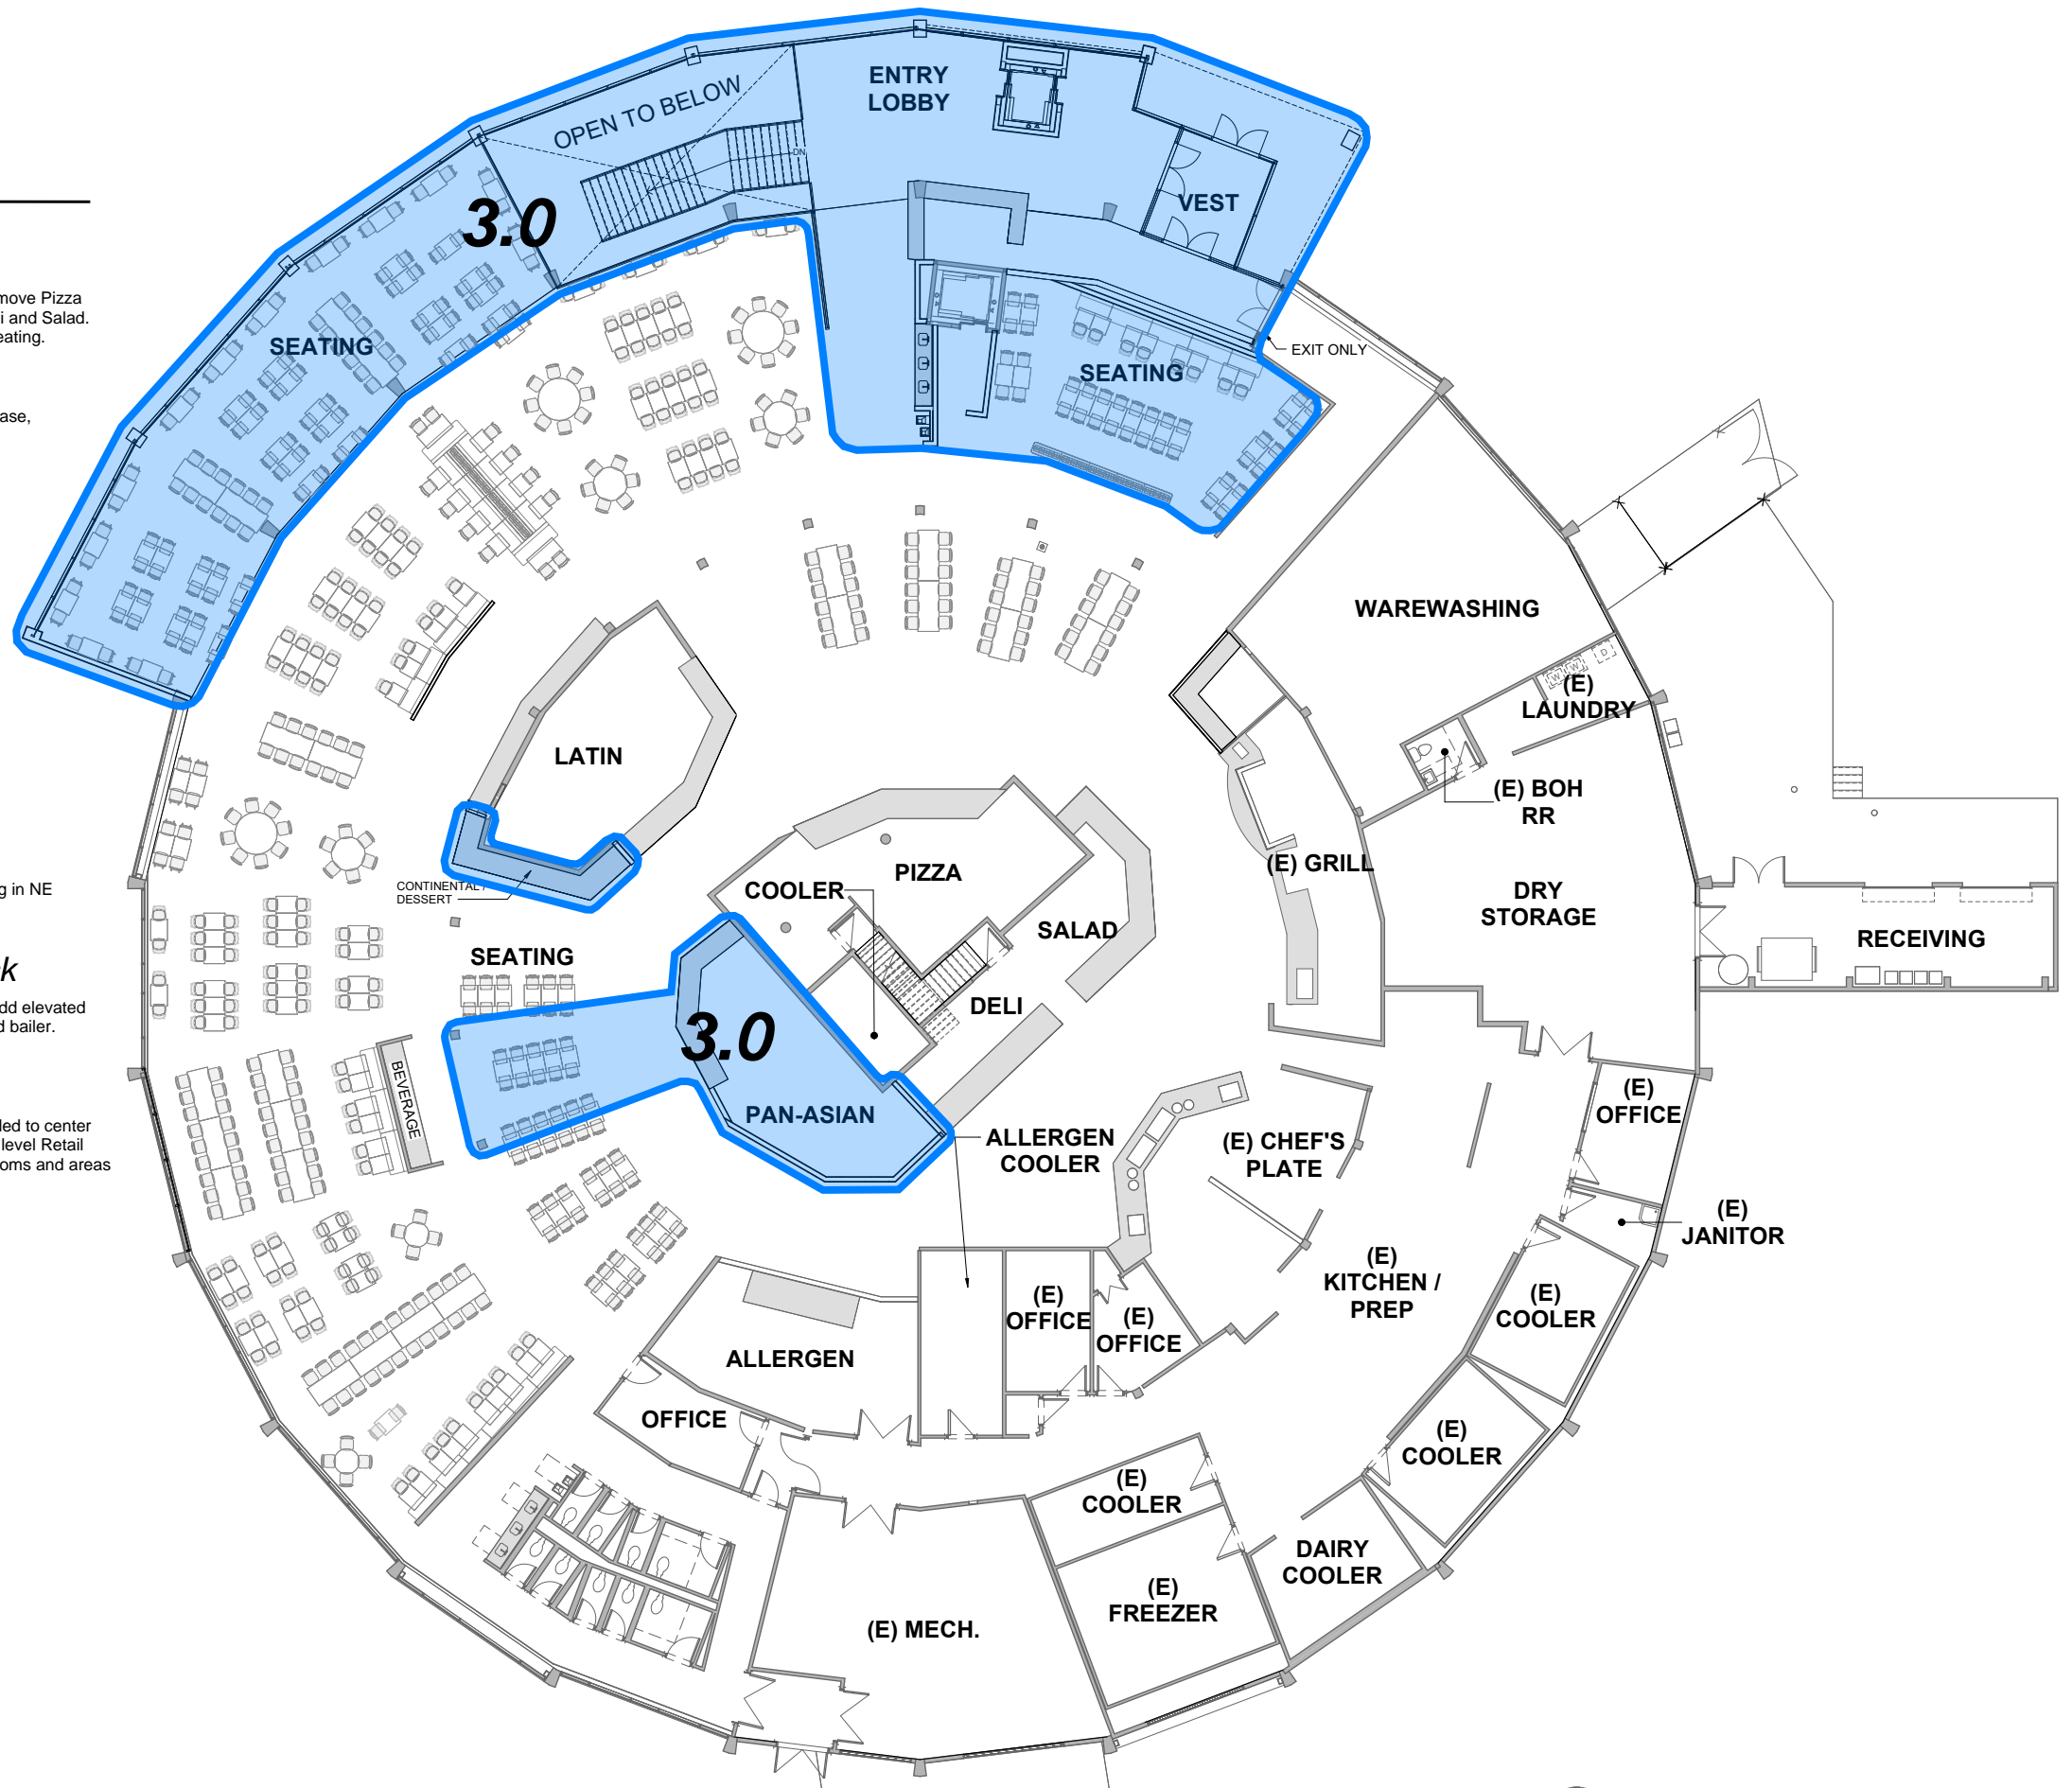


LEVEL 1 FLOOR PLAN - PHASE 3



PHASING LEGEND

- Phase 1.1**
 Move toilets to SW, move warewashing to NE, move Pizza and Continental Dessert to center, renovate Deli and Salad. Remove POS stations in SW and renovate to seating.
- Phase 1.1 SW Venue**
 SW venue. This area is seating as part of the base, Phase 1.1 build-out.
- Phase 2.2 Naturals**
 Phase 1.2 Demo dry storage and replace with Allergen venue, repurpose adjacent (e) cooler and add Dairy cooler in place of (e) pot wash
- Phase 2.3 Seating**
 Renovate existing seating area, remove elevated platform seating area.
- Phase 2.4 Chef / Grill**
 Renovate existing venues.
- Phase 2.5 Generator**
 Generator and generator enclosure, landscaping in NE
- Phase 2.6 Loading Dock**
 Enclose (E) loading dock to create Receiving, add elevated concrete loading dock along with compactor and bailer.
- Phase 3.0**
 Building addition w/ entry, Pan-Asian venue added to center venues, Continental and Dessert move, ground level Retail venue and seating, renovate ground floor restrooms and areas serving staff. Site improvements.

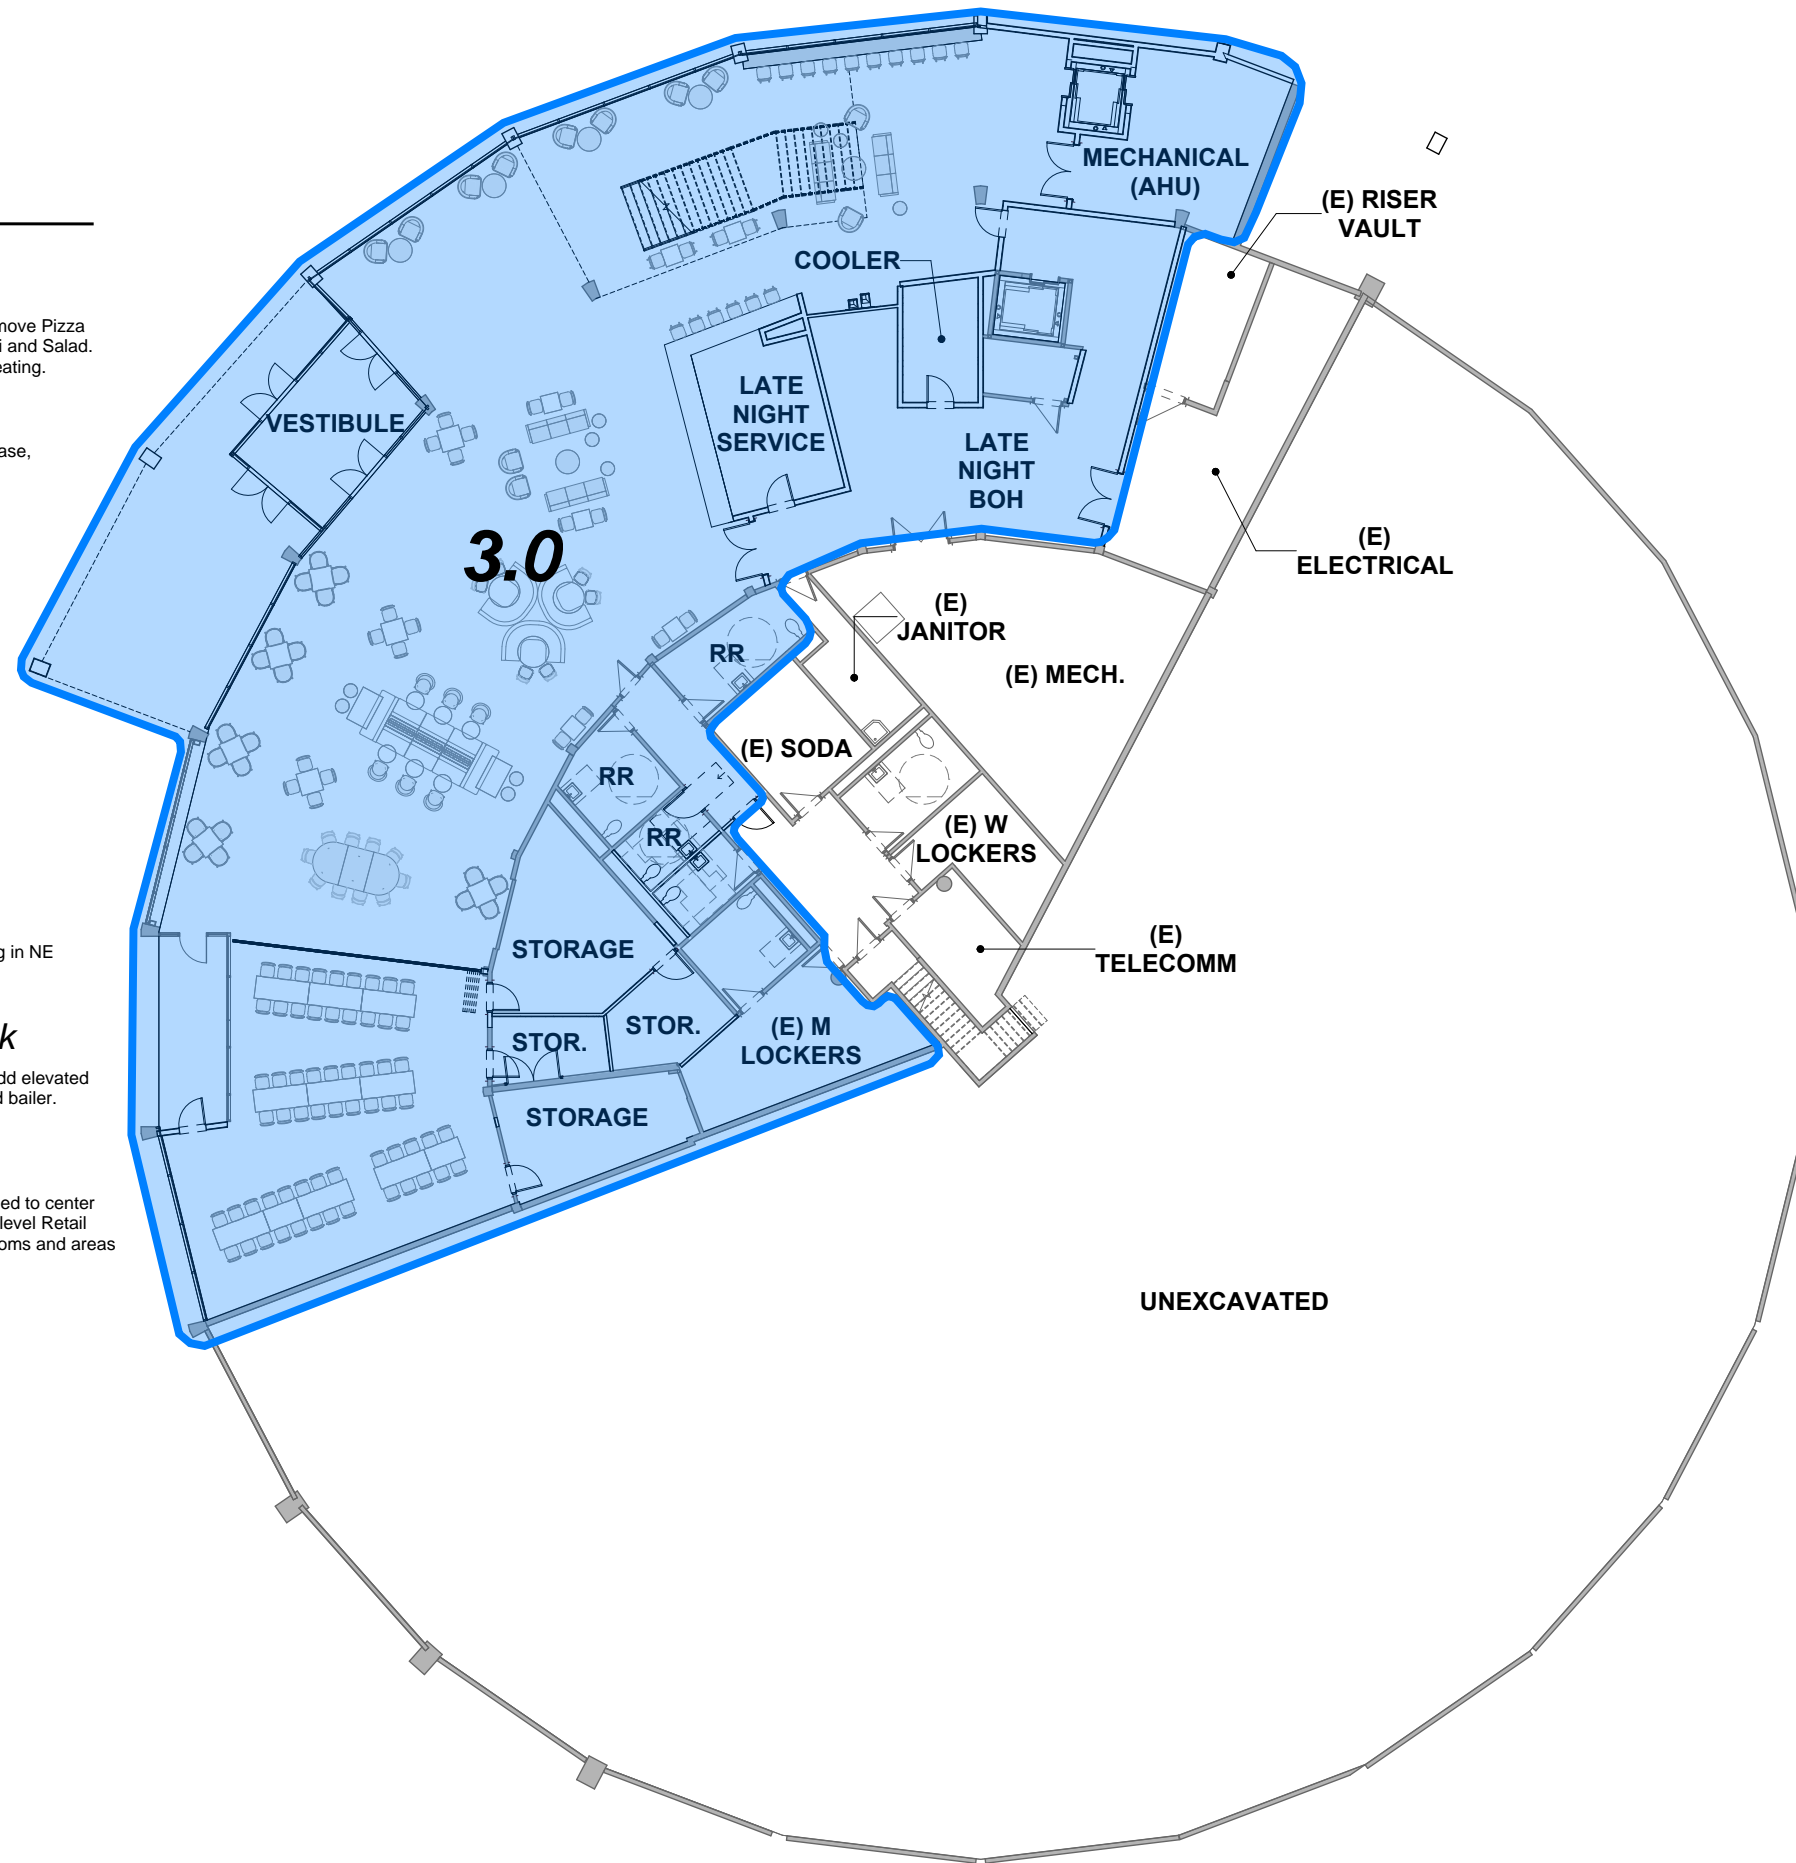

GROUND LEVEL FLOOR PLAN - PHASE 3

