

W

A

LANE LINE PER WSDOT STD PLAN M-20.10-04

CROSSWALK PER WSDOT STD PLAN M-15.10-01

WIDE LANE LINE PER WSDOT STD PLAN M-20.10-04

STOP LINE PER WSDOT STD PLAN M-24.60-04

Map of the University of Idaho campus showing the proposed Stadium Way corridor. The corridor is highlighted in grey and runs from the southeast towards the center of the campus. Key streets labeled include Cougar Way, Campus Avenue, Veterans Mall, Library Mall, Glenn Terrell Mall, Wilson Mall, Stadium Way, Johnson Road, Ferdinand's Lane, Wilson Road, Grimes Way, College Mall, Umbia Street, Washington Street, Spokane Street, SR 270 - Main Street, Olympia Avenue, Forest Way, and Stadium Way. A 'SITE' label with an arrow points to a specific location near Glenn Terrell Mall. A north arrow is located in the bottom right corner.

1. THE CONTRACTOR SHALL FIELD VERIFY ALL EXISTING CONDITIONS PRIOR TO EXECUTING ANY WORK AND SHALL NOTIFY THE DEPARTMENT OF CAPITAL PLANNING AND DEVELOPMENT IN WRITING OF ANYTHING DIFFERING FROM THAT SHOWN ON THE DRAWINGS. FAILURE TO DO SO WILL CONSTITUTE THE CONTRACTORS ACCEPTANCE OF THE WORK AS SHOWN.
2. ALL WORK SHALL COMPLY WITH ALL CODES, ORDINANCES AND REQUIREMENTS.
3. DO NOT SCALE DRAWINGS; WRITTEN DIMENSIONS SHALL PREVAIL.
4. THE CONTRACTOR SHALL OBTAIN ALL PERMITS REQUIRED PRIOR TO ANY PHASE OF CONSTRUCTION. FEES AND ANY RELATED COSTS ARE THE RESPONSIBILITY OF THE CONTRACTOR.
5. EXISTING BUILDINGS, UTILITIES, ETC. OR PORTIONS THEREOF, WHICH ARE DAMAGED BY CONSTRUCTION OPERATIONS SHALL BE REPAIRED OR REPLACED TO THEIR ORIGINAL CONDITION UNLESS OTHERWISE NOTED TO BE REMOVED PER THE CONTRACT DOCUMENTS.
6. THE CONTRACTOR MUST CONTACT "CALL BEFORE YOU DIG", AT (800) 553-4344 AND/OR ALL APPROPRIATE UTILITY COMPANIES FOR BURIED PIPES OR CABLES, PRIOR TO ANY EXCAVATION.
7. EXACT LOCATIONS OF EXISTING UTILITIES ARE TO BE VERIFIED BY THE CONTRACTOR.
8. THE DUTIES OF THE OWNER WASHINGTON STATE UNIVERSITY, ITS ENGINEER, AND ITS DESIGNATED CONSULTING ENGINEER DOES NOT INCLUDE DESIGN AND CONSTRUCTION REVIEW SERVICES RELATING TO THE CONTRACTORS SAFETY PRECAUTIONS OR TO THE MEANS, METHODS, TECHNIQUES, SEQUENCES OR PROCEDURES REQUIRED FOR THE CONTRACTOR TO PERFORM HIS WORK.
9. FOLLOWING IS A LIST OF TELEPHONE NUMBERS THAT MAY NEED TO BE CONTACTED DURING THE CONSTRUCTION PHASE OF THE PROJECT:

[]	ADAM FERRY PROJECT MANAGER	(509) 335-9028
[]	WSU DEPARTMENT OF FACILITIES SERVICES - OPERATIONS (UTILITY INFORMATION)	(509) 335-9000
[]	AXISTA UTILITIES (GAS & POWER)	(800) 553-4344
[]	CALL BEFORE YOU DIG	(800) 553-4344

SHEET #	SHEET TITLE
C1.00	COVER SHEET
C1.01	GENERAL NOTES
C2.00	OVERALL PAVING & STRIPING PLAN
C2.01	PAVING & STRIPING PLAN
C2.02	PAVING & STRIPING PLAN
C2.03	PAVING & STRIPING PLAN
C2.04	PAVING & STRIPING PLAN
C2.05	PAVING & STRIPING PLAN
C3.00	DETAILS

[illegible]

EXISTING CONDITION BASEMAP SHOWN HEREIN
CONSISTS OF WSU GIS DATA AND MAY OR MAY NOT
SHOW ALL EXISTING CONDITIONS. CONTRACTOR
SHALL VERIFY FIELD CONDITIONS AND NOTIFY WSU
OF ANY DISCREPANCIES PRIOR TO BEGINNING WORK.

WARE MALCOMB

3015 112th ave NE
Suite 205
Bellevue, wa 98004
p 425.670.6706
waremalcomb.com

3/15/2023

WASHINGTON STATE
UNIVERSITY

Facilities Services PH 509-335-5571
125 E. Grimes Way FAX 509-335-9304
Pullman, Wa. 99164-1150

STADIUM WAY
ROADWAYS: REPAVE
STADIUM WAY, NEVADA
TO GRIMES

[illegible]

AD DWG FILE:

DESIGN BY:

DRAWN BY:

PROJECT No.	1703-2022	FILE No.	704E-002
-------------	-----------	----------	----------

COPYRIGHT: WASHINGTON STATE UNIVERSITY

SHEET TITLE

COVER SHEET


C1.00

SHEET 1 OF 9 SHEETS

3. COMPLETED SIDEWALKS OR OTHER HARDSCAPE ELEMENTS THAT EXCEED MAXIMUM SPECIFIED SLOPES OR ARE LESS THAN MINIMUM SPECIFIED SLOPES SHALL BE REMOVED AND REPLACED BY THE CONTRACTOR AT THE CONTRACTOR'S EXPENSE

EXISTING CONDITION BASEMAP SHOWN HEREIN
CONSISTS OF WSU GIS DATA AND MAY OR MAY NOT
SHOW ALL EXISTING CONDITIONS. CONTRACTOR
SHALL VERIFY FIELD CONDITIONS AND NOTIFY WSU
OF ANY DISCREPANCIES PRIOR TO BEGINNING WORK.


SHEET 2 OF 9 SHEETS

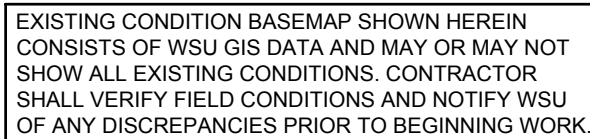

SHEET C2.01


SHEET 3 OF 9 SHEETS



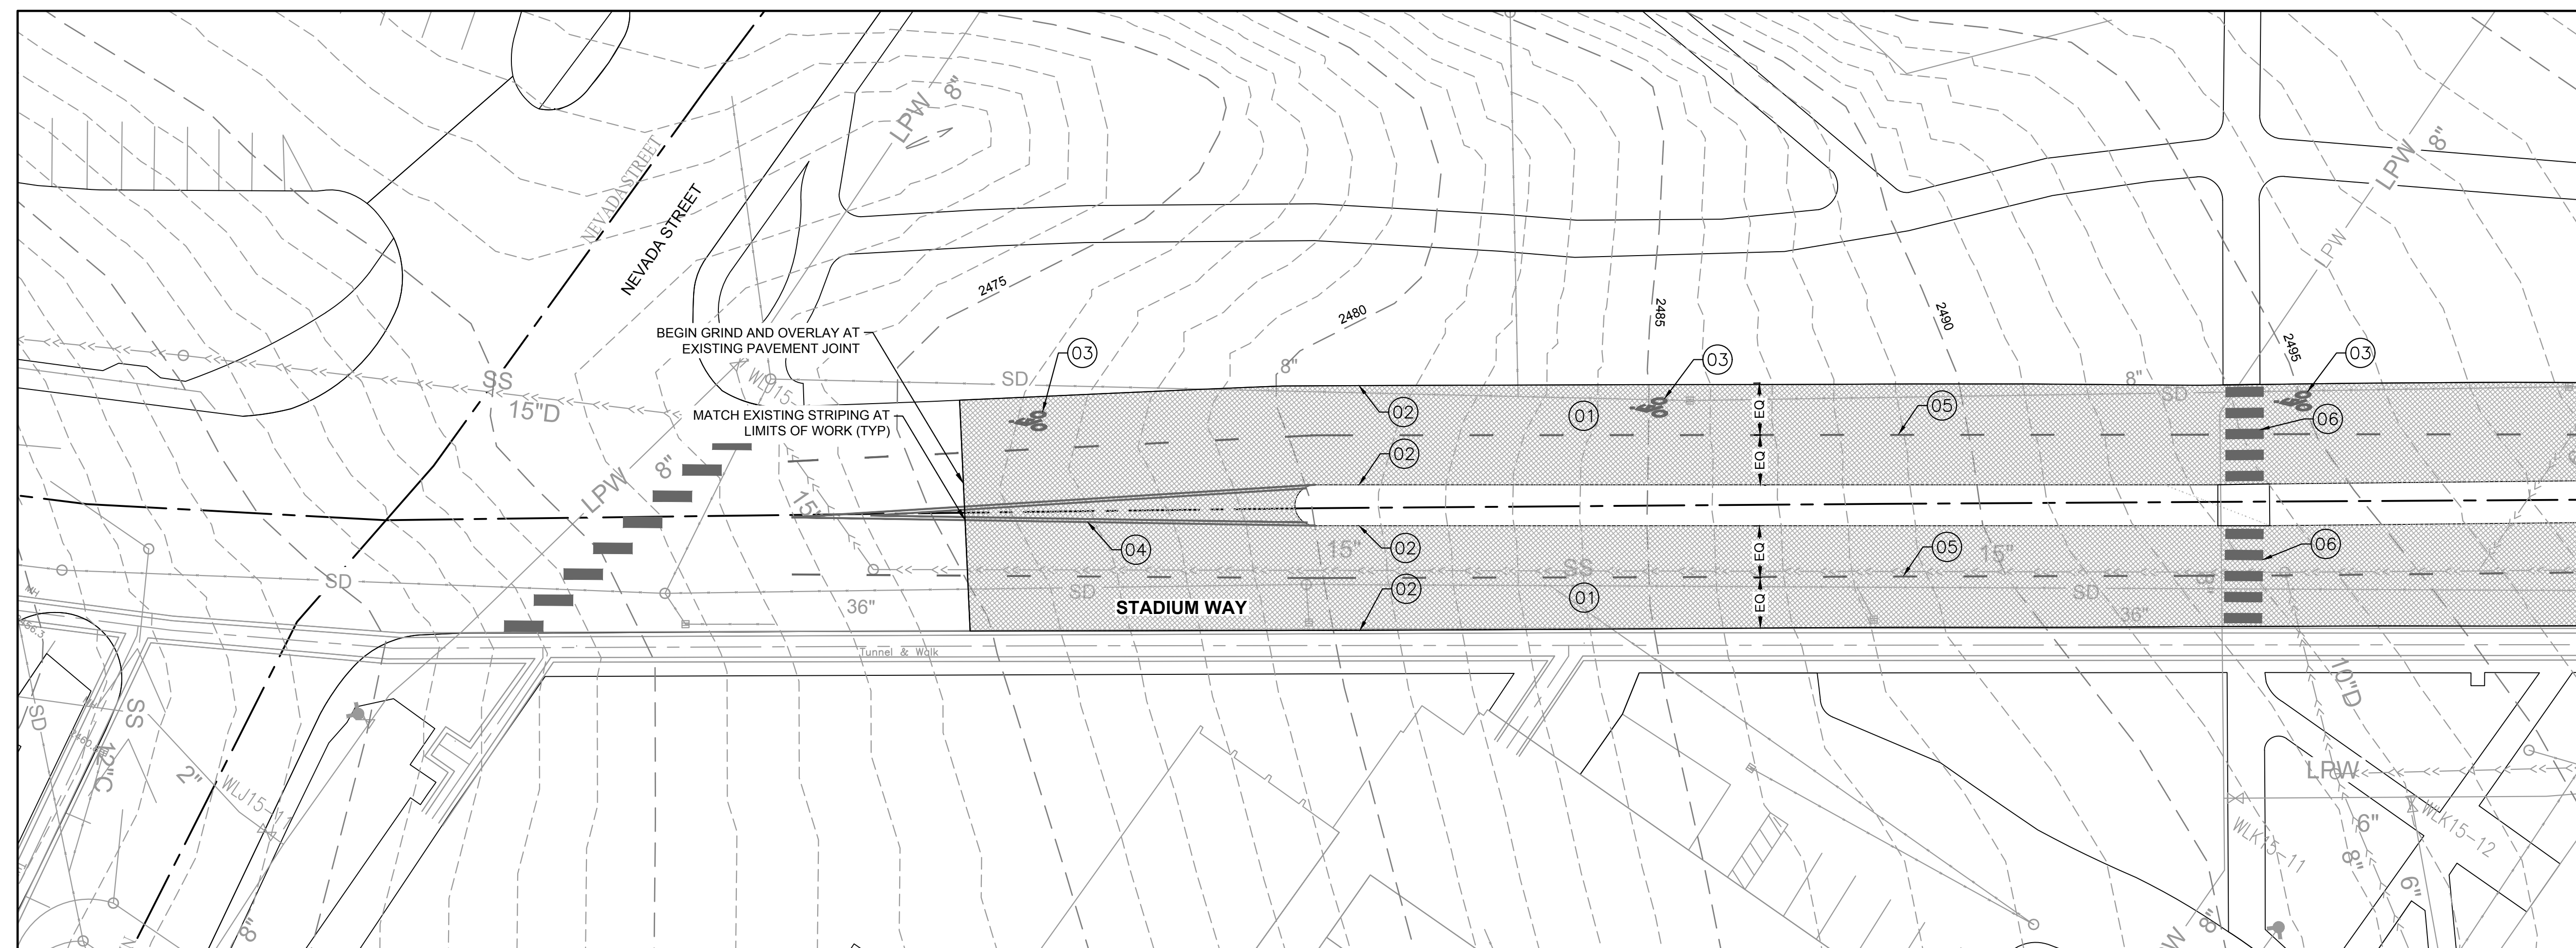

PAVING LEGEND

2" GRIND AND OVERLAY PER DETAIL 1/C3.00

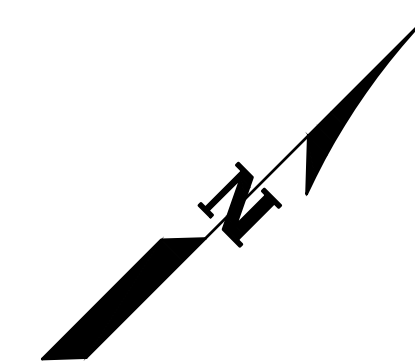


DESIGN FIRM:

WARE MALCOMB

3015 112th ave NE
suite 205
bellevue, wa 98004
p 425.670.6706
waremalcomb.com

CONSULTANTS:

PROVISIONAL STAMP:

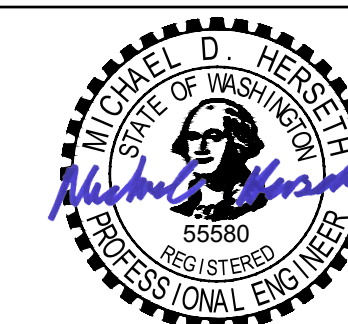

WASHINGTON STATE
UNIVERSITY

Facilities Services
2425 E. Grimes W
Pullman, Wa. 99163

PH 509-335-5571
FAX 509-335-9304

STADIUM WAY
ROADWAYS: REPAVE
STADIUM WAY, NEVADA
TO GRIMES

	03/01/23	BID DOCUMENTS
MARK	DATE	DESCRIPTION

CAD DWG FILE:	
DESIGN BY:	
DRAWN BY:	CHECKED BY:
PROJECT No. 1703-2022	FILE No. 704E-002
COPYRIGHT: WASHINGTON STATE UNIVERSITY	


SHEET TITLE

PAVING AND STRIPING PLAN

C2.01

SHEET 4 OF 9 SHEETS

PROVISIONAL STAMP

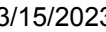

AX 509-335-9304


[illegible]

SHEET TITLE

SHEET 6 OF 9 SHEETS



- | | |
|----|---|
| 01 | 2" GRIND AND OVERLAY PER DETAIL 1/C3.00 |
| 02 | EXISTING CURB AND GUTTER TO REMAIN |
| 03 | BIKE RIDER SYMBOL PER WSDOT STD PLAN M-9.50-02 |
| 04 | DOUBLE CENTERLINE PER WSDOT STD PLAN M-20.10-04 |
| 05 | LANE LINE PER WSDOT STD PLAN M-20.10-04 |
| 06 | CROSSWALK PER WSDOT STD PLAN M-15.10-01 |
| 07 | WIDE LANE LINE PER WSDOT STD PLAN M-20.10-04 |
| 08 | STOP LINE PER WSDOT STD PLAN M-24.60-04 |

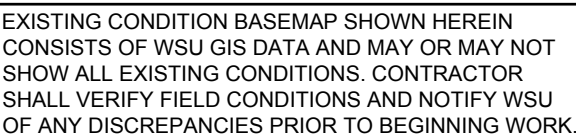



SEE SHEET C2.03
MATCHLINE

ADD ALTERNATE #1

ADD ALTERNATE #2

MATCH EXISTING STRIPING AT
LIMITS OF WORK (TYP)

BEGIN GRIND AND OVERLAY AT
EXISTING PAVEMENT JOINT

TRAFFIC ARROWS PER WSDOT
STD PLAN M-24.40-02

DESIGN FIRM:


WARE MALCOMB

LEADING DESIGN FOR COMMERCIAL REAL ESTATE

3015 112th ave NE
suite 205
bellevue, wa 98004
p 425.670.6706
waremalcomb.com

CONSULTANTS:

PROVISIONAL STAMP:

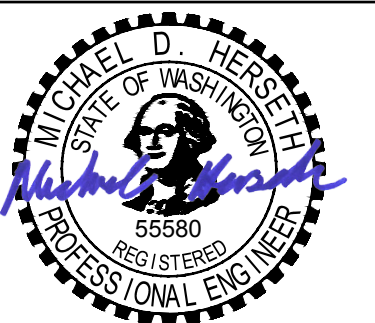

03/15/2023

WASHINGTON STATE
UNIVERSITY

Facilities Services PH 509-335-5571
2425 E. Grimes Way FAX 509-335-9304
Pullman, Wa. 99164-1150

STADIUM WAY ROADWAYS: REPAVE STADIUM WAY, NEVADA TO GRIMES

	03/01/23	BID DOCUMENTS
MARK	DATE	DESCRIPTION

CAD DWG FILE:

DESIGN BY:

DRAWN BY:

DRAWN BY:	CHECKED BY:
-----------	-------------

PROJECT No.	1703-2022	FILE No.	704E-002
-------------	-----------	----------	----------

COPYRIGHT: WASHINGTON STATE UNIVERSITY

SHEET TITLE

PAVING AND STRIPING PLAN


C2.04

SHEET 7 OF 9 SHEETS

FILE: \\wma-arch.com\\WM\\SEA\\22\\4003\\00\\Civil\\CAD\\Sheets\\CD\\SEA22-4003_C2.00 PAVE.dwg PLOT DATE: November 10, 2022, 1:42 PM ORIGINAL PAPER SIZE: 24" x 36"




Know what's below.
Call before you dig.

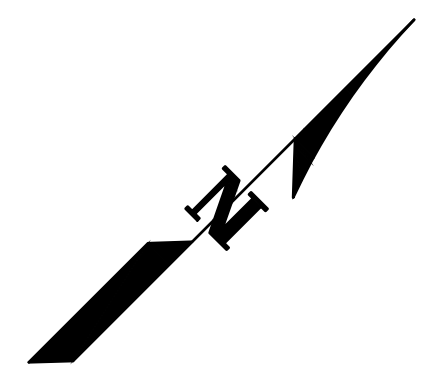


0 10 20 40

EXISTING CONDITIONS SHOWN HEREIN
CONSISTS OF WSU GIS DATA AND MAY OR MAY NOT
SHOW ALL EXISTING CONDITIONS. CONTRACTOR
SHALL VERIFY FIELD CONDITIONS AND NOTIFY WSU
OF ANY DISCREPANCIES PRIOR TO BEGINNING WORK.

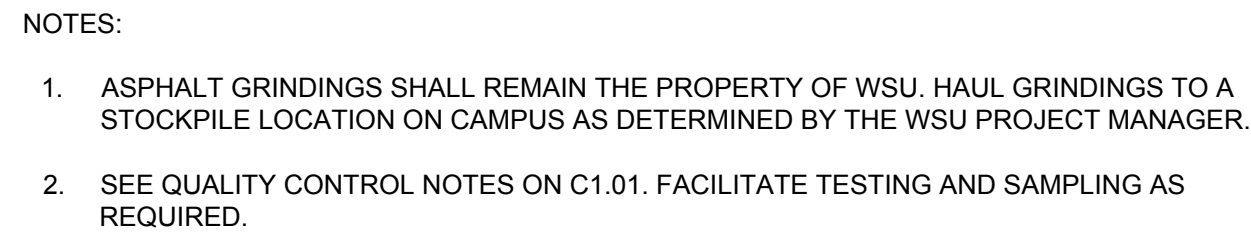

SCALE: N.T.S. P2

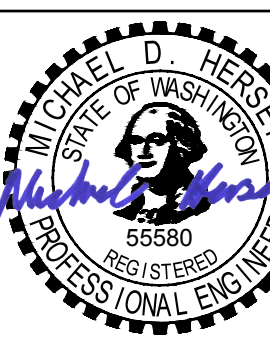DESIGN FIRM:		
WARE MALCOMB LEADING DESIGN FOR COMMERCIAL REAL ESTATE 3015 112th ave NE suite 205 bellevue, wa 98004 p 425.670.6706 waremalcomb.com		
CONSULTANTS:		
PROVISIONAL STAMP:		
 03/15/2023		
WASHINGTON STATE UNIVERSITY  Facilities Services 2425 E. Grimes Way Pullman, Wa. 99164-1150 PH 509-335-5571 FAX 509-335-9304		
STADIUM WAY ROADWAYS: REPAVE STADIUM WAY, NEVADA TO GRIMES		
	03/01/23	BID DOCUMENTS
MARK	DATE	DESCRIPTION
CAD DWG FILE:		
DESIGN BY:		
DRAWN BY:		CHECKED BY:
PROJECT No.	1703-2022	FILE No. 704E-002
COPYRIGHT: WASHINGTON STATE UNIVERSITY		
SHEET TITLE		
DETAILS		
C3.00 SHEET 9 OF 9 SHEETS		